

**Customer Name:** JOHN ROCKWELL

**Date:** 2/11/2010 5:06:41 PM

**Number of Documents:** 1

**Number of Pages:** 3

**Document #:** 217

**Page #:**

**Total Charge:** 0\$

PLIMOUTH CO. REG. OF DEEDS  
APR 5 1999  
4-5-99  
REGISTERED




*Gerald M. Fitzgerald*


99-217

I CERTIFY THAT THIS PLAN HAS BEEN PREPARED IN CONFORMANCE TO THE RULES AND REGULATIONS OF THE PLYMOUTH COUNTY REGISTERS OF DEEDS.

10-1-96 *Gerald M. Fitzgerald*  
DATE REGISTERED PROFESSIONAL ENGINEER

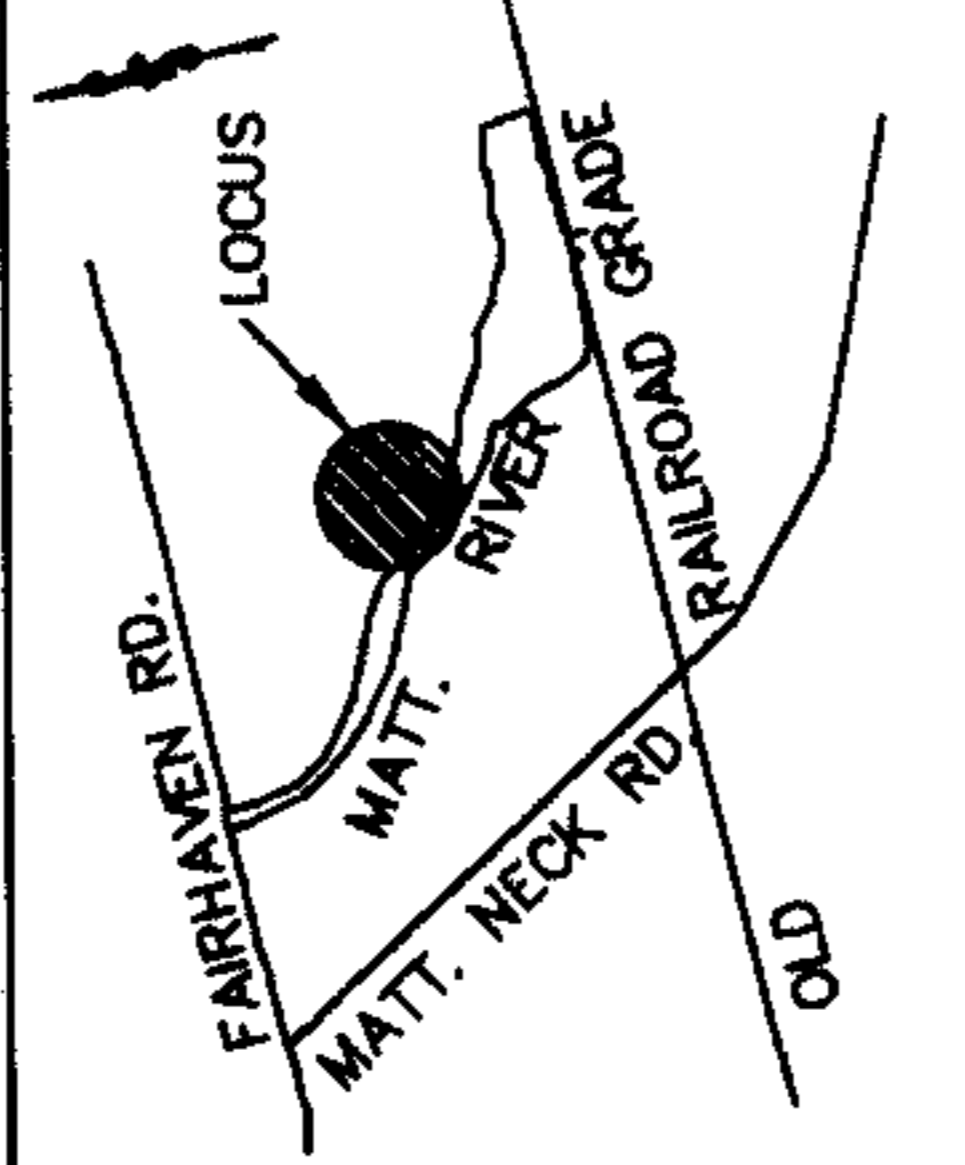

LOCUS PLAN SCALE: 1"=200'

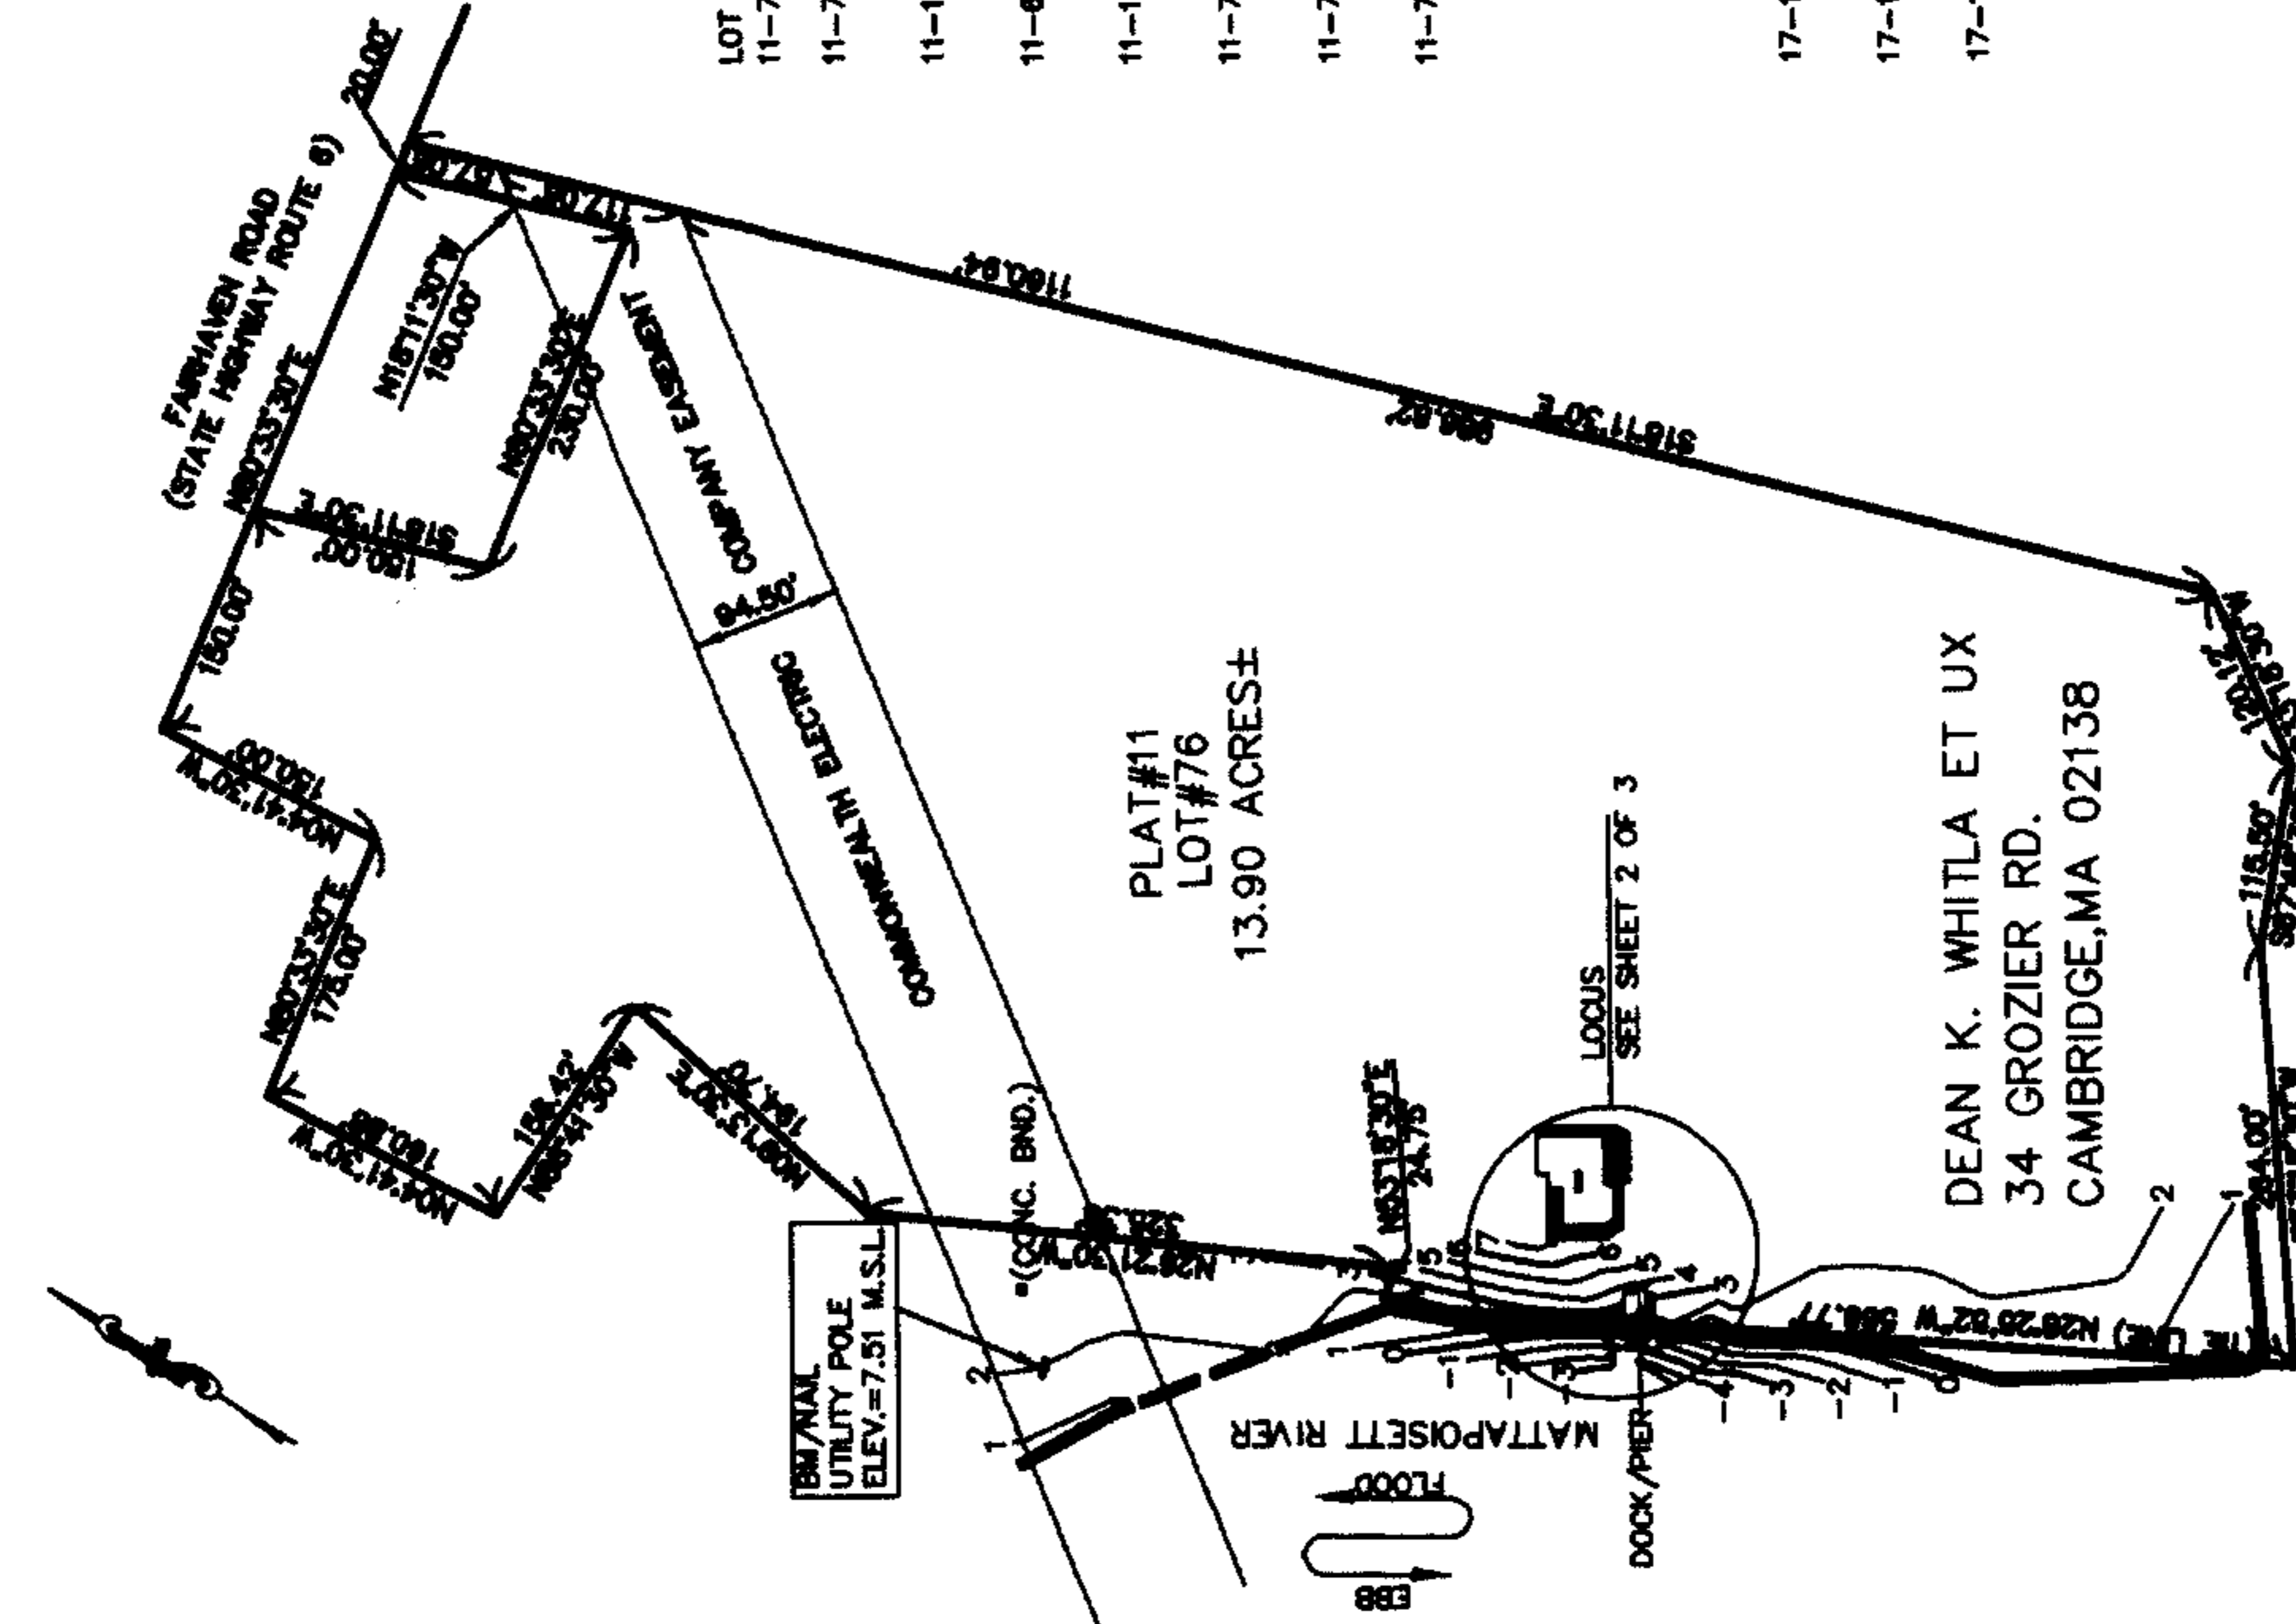

ABUTTER'S LIST	
LOT	NAME/ADDRESS
11-75	ROBERT J. BAROGALLO ET UX 4 CENTRAL ST.-WAKEFIELD, MA 01880
11-77	JOHN BAZZOZERS ET UX 48 INDEPENDENCE ST. P.O. BOX 776 PLYMOUTH, MA 02360
11-150	MARY S. WALSON 82 FAIRHAVEN RD. MATTAPoisETT, MA 02739
11-67	ALois P. GAST 15 MATTAPoisETT NECK RD. MATTAPoisETT, MA 02739
11-168	MATTAPoisETT MA 02739 RESERVATION GOLF CLUB, INC. 10 RESERVATION RD. P.O. BOX 398 MATTAPoisETT, MA 02739
11-79	GAB REALTY TRUST 525 CHURCH ST. NEW BEDFORD, MA 02745
11-78	STEVEN R. LONG ET UX 80 FAIRHAVEN RD. MATTAPoisETT, MA 02739
11-74	TOWN OFFICES MATTAPoisETT TOWN HALL 16 MAIN ST. MATTAPoisETT, MA 02739
17-122	DAVID SILVA 71 FAIRHAVEN RD. MATTAPoisETT, MA 02739
17-135	SANDRA L. TRAVERS 68 FAIRHAVEN RD. MATTAPoisETT, MA 02739
17-150	GEORGE L. CORREA 13 MAIN ST.-P.O. BOX 75 MATTAPoisETT, MA 02739

LEGEND  
BANK MATTAPoisETT RIVER  
PROPERTY LINE PER DEED



PURPOSE: DOCK, RAMP, & FLOAT; ATTACHED DECK  
DATUM: ELEVATION BASED ON M.L.W. (ELEV=0.0)  
PLANS ACCOMPANYING PETITION OF: DEAN WHILA ET UX-34 GROZIER RD. CAMBRIDGE, MA 02138  
68 FAIRHAVEN RD, MATTAPoisETT; MAP11-LOT#76; BK 3923, PG 430

TO REPAIR AND MAINTAIN A  
DOCK, RAMP, & N FLOAT; DECK  
PLAN BY: FITZGERALD ENGINEERING, INC.  
13 CHURCH ST.  
MATTAPoisETT, MA 02739

LICENSE PLAN NO. 7823  
Approved by Department of Environmental Protection  
of Massachusetts  
*Eugene A. Koulakos*  
E. A. Koulakos  
MAY 6 1999

SHEET 1 OF 3 SEPTEMBER 27, 1996


46425  
# 3900 99-217  
(1 of 3)  
7823  
4/5  
4017



*Gerald M. Fitzgerald*

I CERTIFY THAT THIS PLAN HAS BEEN PREPARED IN CONFORMANCE TO THE RULES AND REGULATIONS OF THE PLYMOUTH COUNTY REGISTERS OF DEEDS.

10-1-96 *Gerald M. Fitzgerald*  
DATE REGISTERED PROFESSIONAL ENGINEER

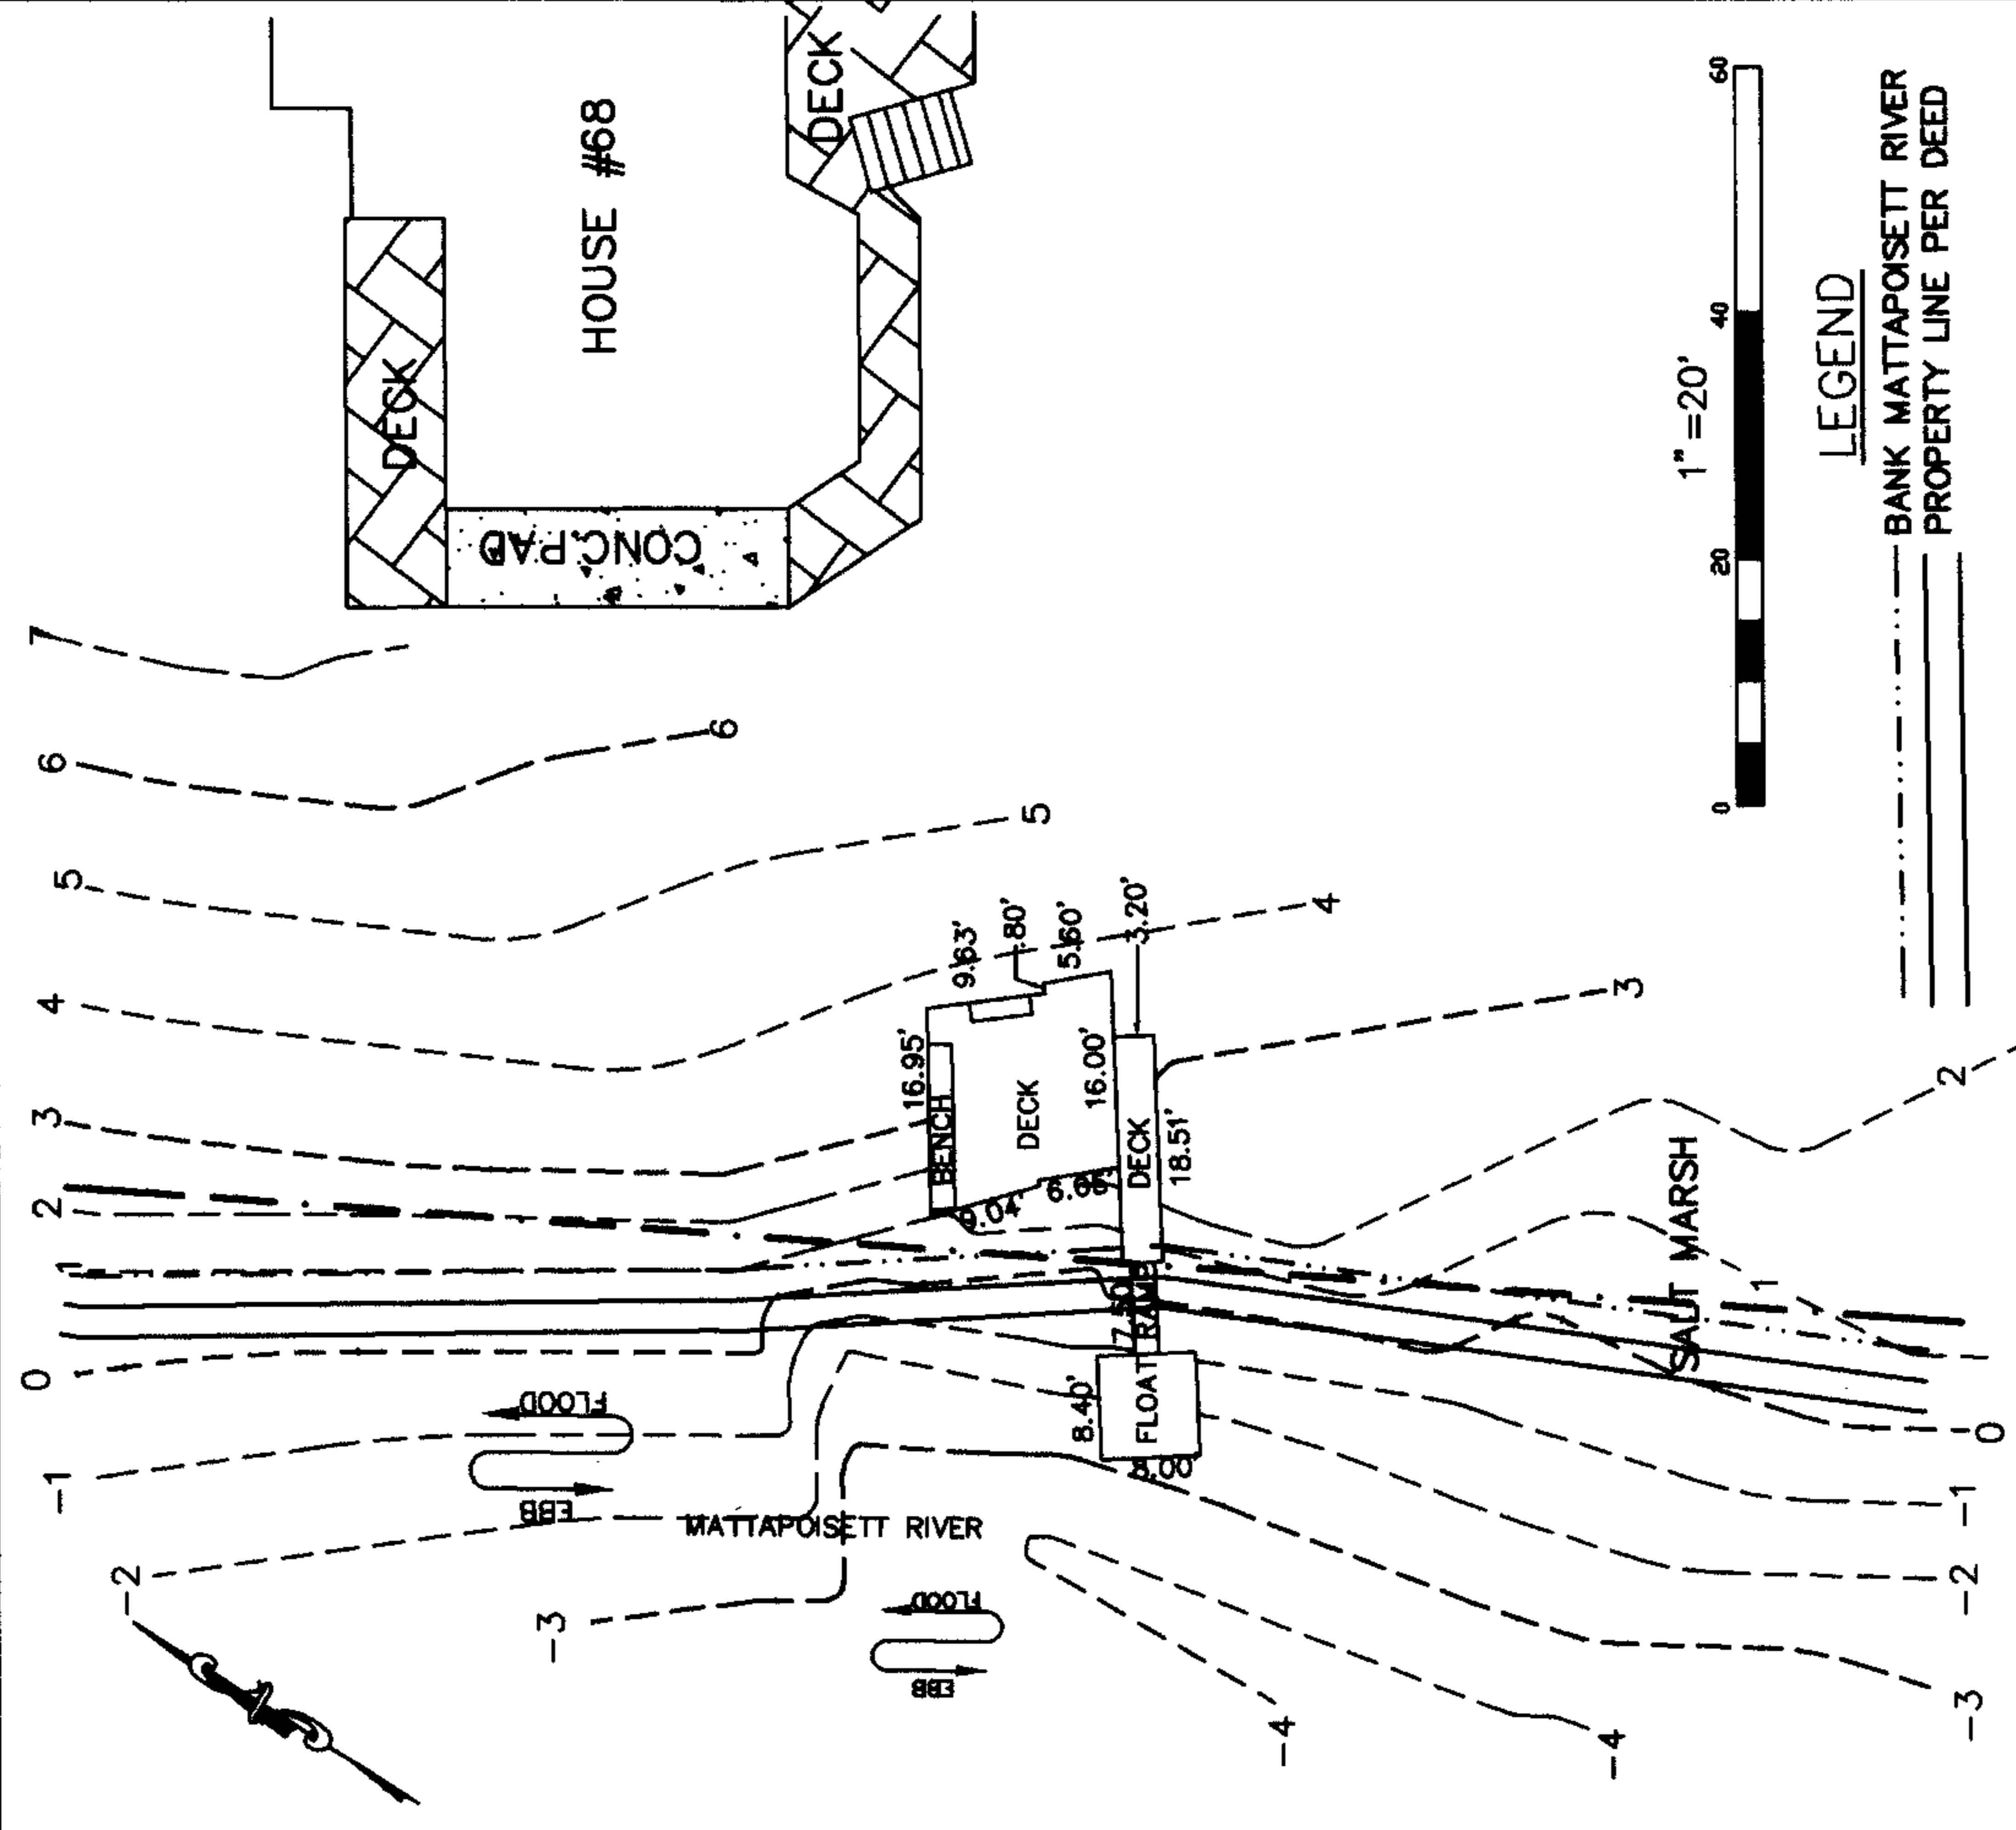

PURPOSE: DOCK, RAMP, FLOAT; ATTACHED DECK  
DATUM: ELEVATION BASED ON M.L.W. (ELEV=0.0)  
PLANS ACCOMPANYING PETITION OF: DEAN WHITLA ET UX-34 GROZIER RD. CAMBRIDGE, MA 02138  
68 FAIRHAVEN RD.-MATTAPOISETT; MAP11-LOT#76; BK 3923, PG 430

TO REPAIR AND MAINTAIN A  
DOCK, RAMP, & FLOAT; DECK

PLAN BY: FITZGERALD ENGINEERING, INC.  
13 CHURCH ST.  
MATTAPOISETT, MA 02739

**LICENSE PLAN NO. 7823**  
Approved by Department of Environmental Protection  
Date: MAR 05 1996

SHEET 2 OF 3 SEPTEMBER 27, 1996

199-217  
(2 of 3)




10-1-96  
DATE

*Geord M. Fitzgerald*  
REGISTERED PROFESSIONAL ENGINEER



HORIZONTAL SCALE: 1"=10'; VERTICAL SCALE 1"=2.5'

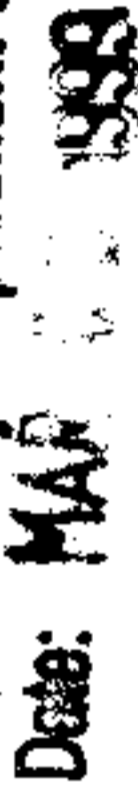

PLAN BOOK 42 PAGE 120

69-217  
(3 of 3)