


I CERTIFY THAT THIS PLAN HAS BEEN PREPARED ACCORDING TO THE RULES AND REGULATIONS OF THE REGISTERS OF DEEDS AND I CERTIFY THAT THE PROPERTY LINES SHOWN ON THIS PLAN ARE THE LINES DIVIDING EXISTING OWNERSHIPS, AND THE LINES OF STREETS AND WAYS SHOWN ARE THOSE OF PUBLIC OR PRIVATE STREETS OR WAYS ALREADY ESTABLISHED AND THAT NO NEW LINES FOR DIVISION OF EXISTING OWNERSHIP OR FOR NEW WAYS ARE SHOWN.

02-285

2-26-02 Patrick J. Sheridan

DATE:

PROFESSIONAL LAND SURVEYOR

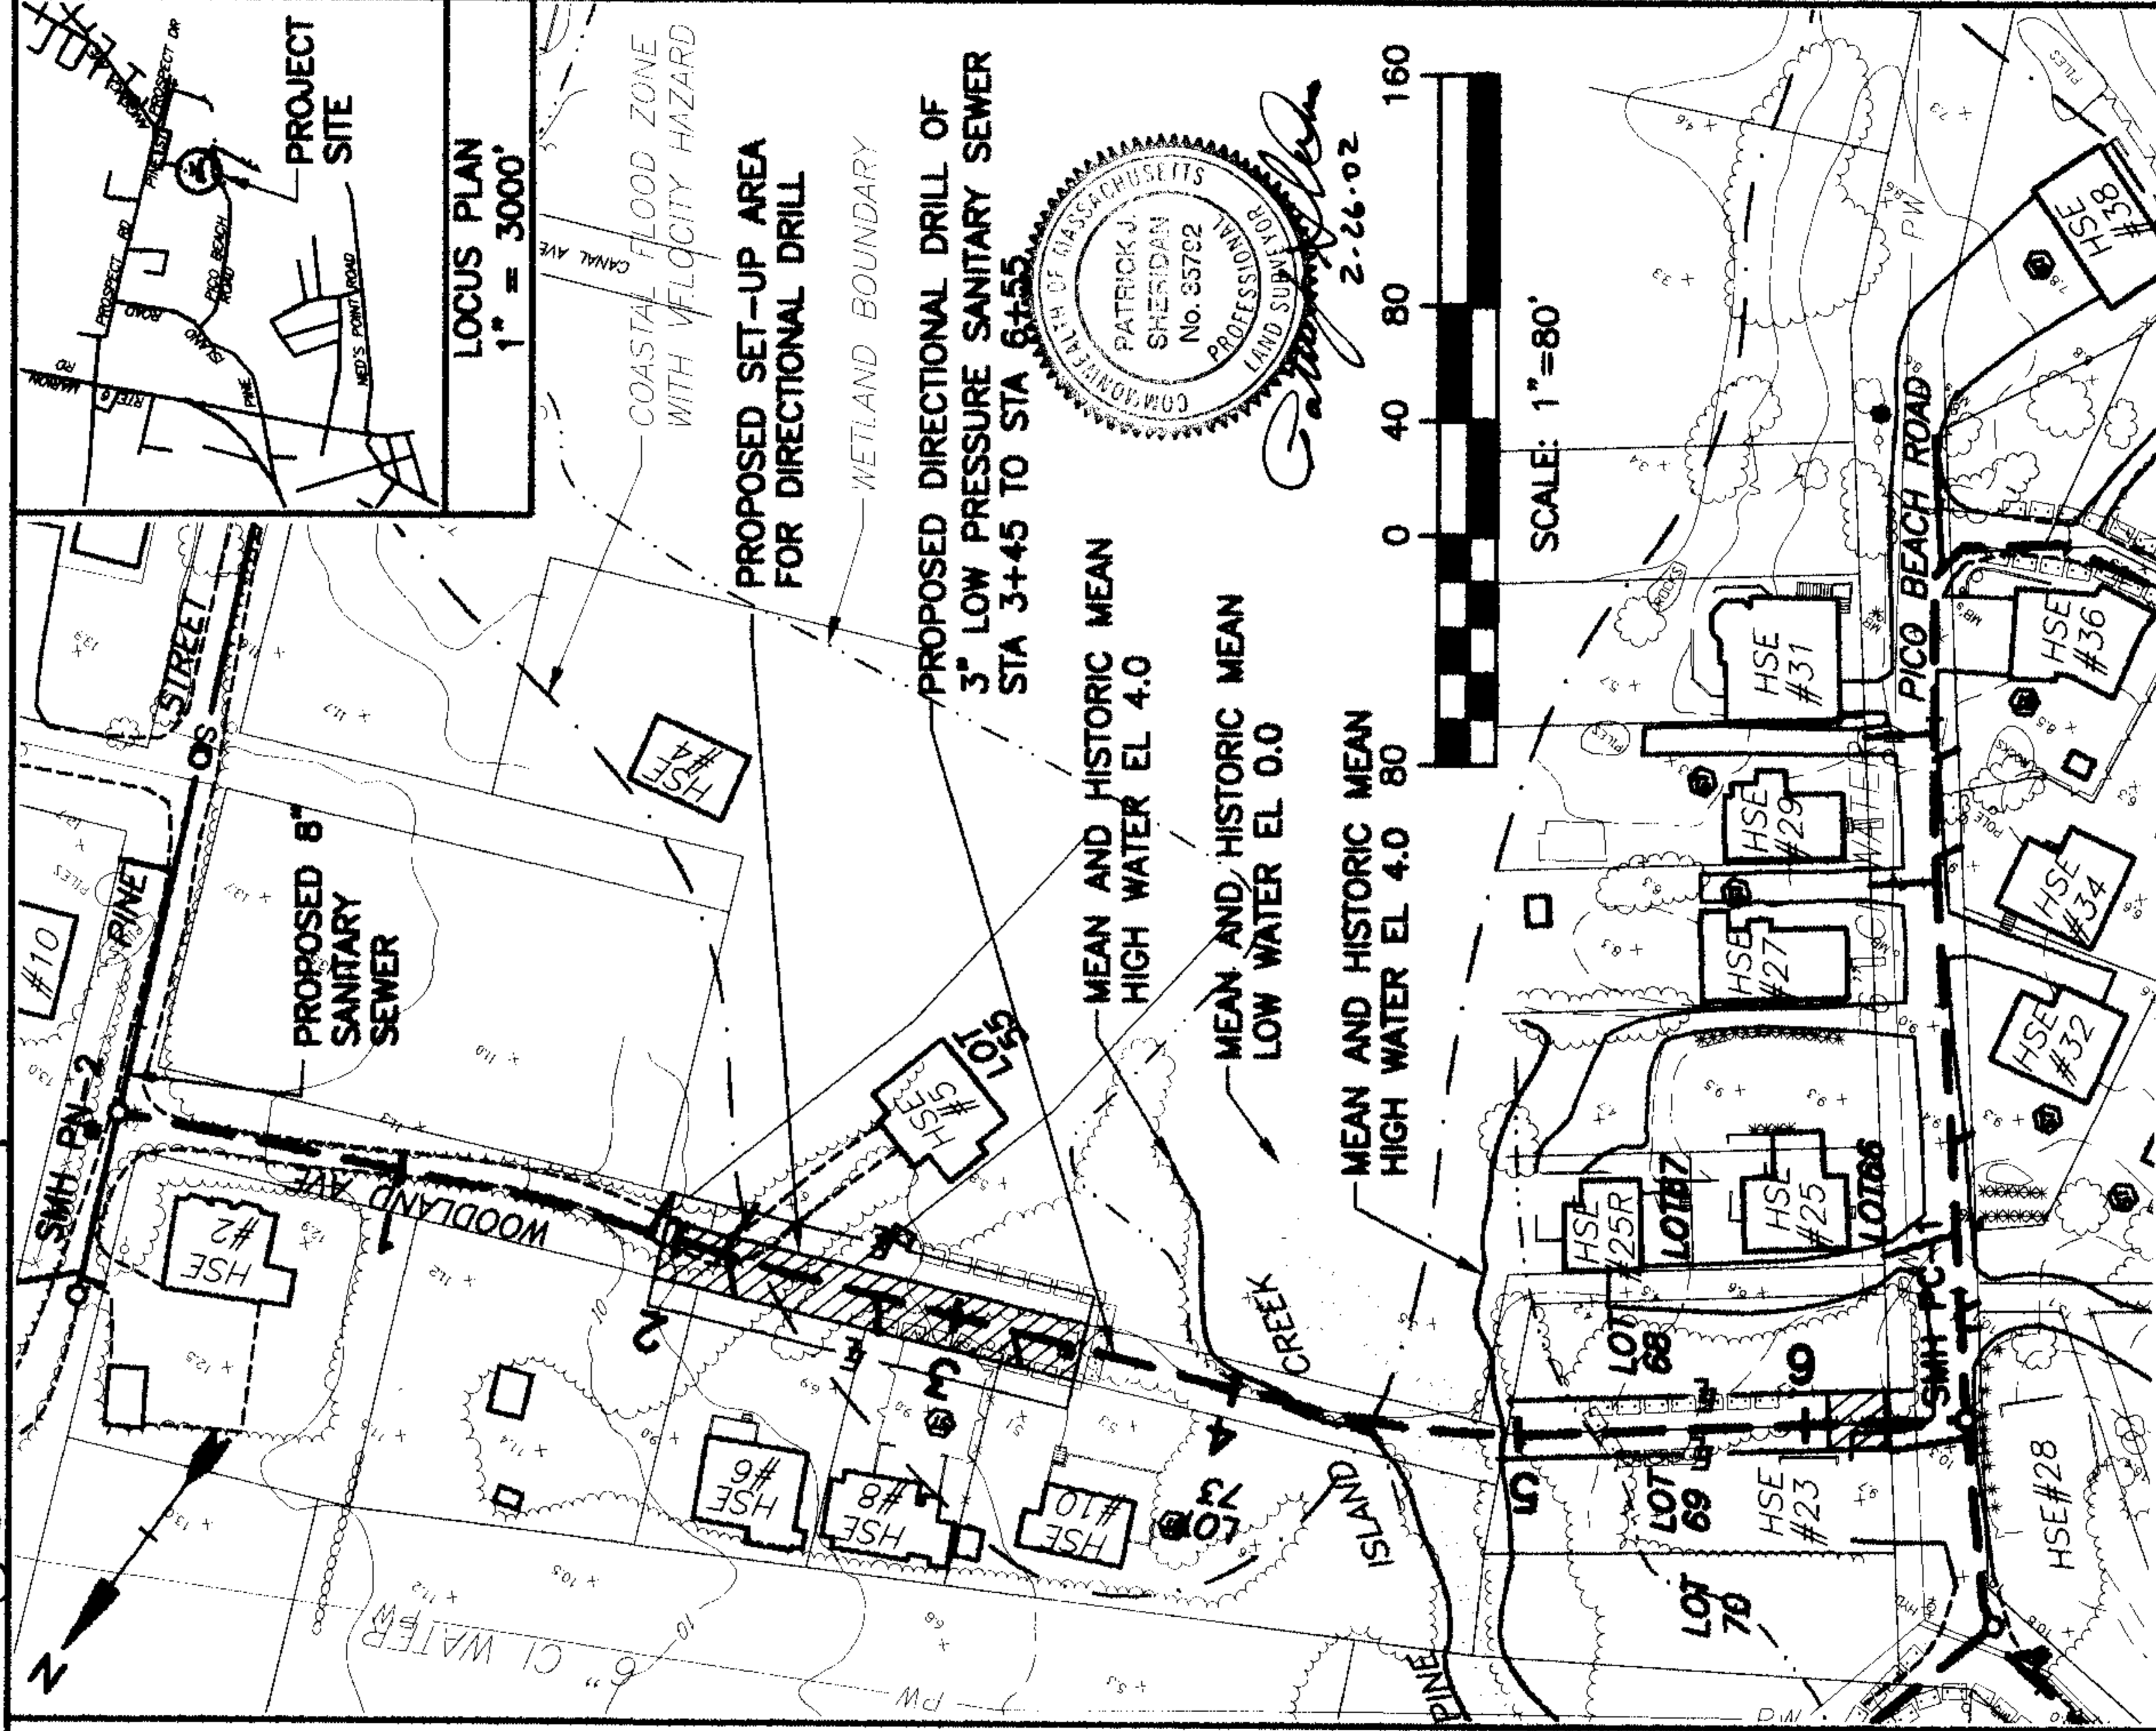

Plymouth County Registry of Deeds

PLAN BOOK 45 PAGE 553

PLANS ACCOMPANYING PETITION OF
MATTAPoisett BOARD OF WATER AND SEWER
COMMISSIONERS FOR
INSTALLATION OF 3" LOW PRESSURE SANITARY
SEWER UNDER PINE ISLAND CREEK
MATTAPoisett, MASSACHUSETTS

SHEET 1 OF 2 DATE: 12/05/01

LICENSE PLAN NO. 9240

Approved by Department of Environmental Protection
of Massachusetts

Mitch Zircovna
James G. Linn
APR 28 2002

02/26/02 M287\CHAPT91PERMIT
9240 (10fa) 02-285



I CERTIFY THAT THIS PLAN HAS BEEN PREPARED ACCORDING TO THE RULES AND REGULATIONS OF THE REGISTERS OF DEEDS AND I CERTIFY THAT THE PROPERTY LINES SHOWN ON THIS PLAN ARE THE LINES DIVIDING EXISTING OWNERSHIPS, AND THE LINES OF STREETS AND WAYS SHOWN ARE THOSE OF PUBLIC OR PRIVATE STREETS OR WAYS ALREADY ESTABLISHED AND THAT NO NEW LINES FOR DIVISION OF EXISTING OWNERSHIP OR FOR NEW WAYS ARE SHOWN.

2-26-02

Patrick J. Sheridan

DATE:

PROFESSIONAL LAND SURVEYOR

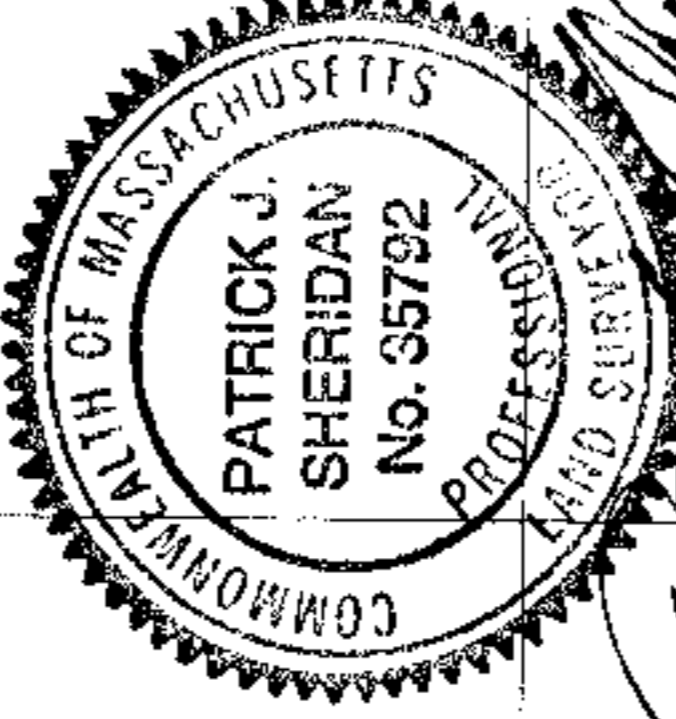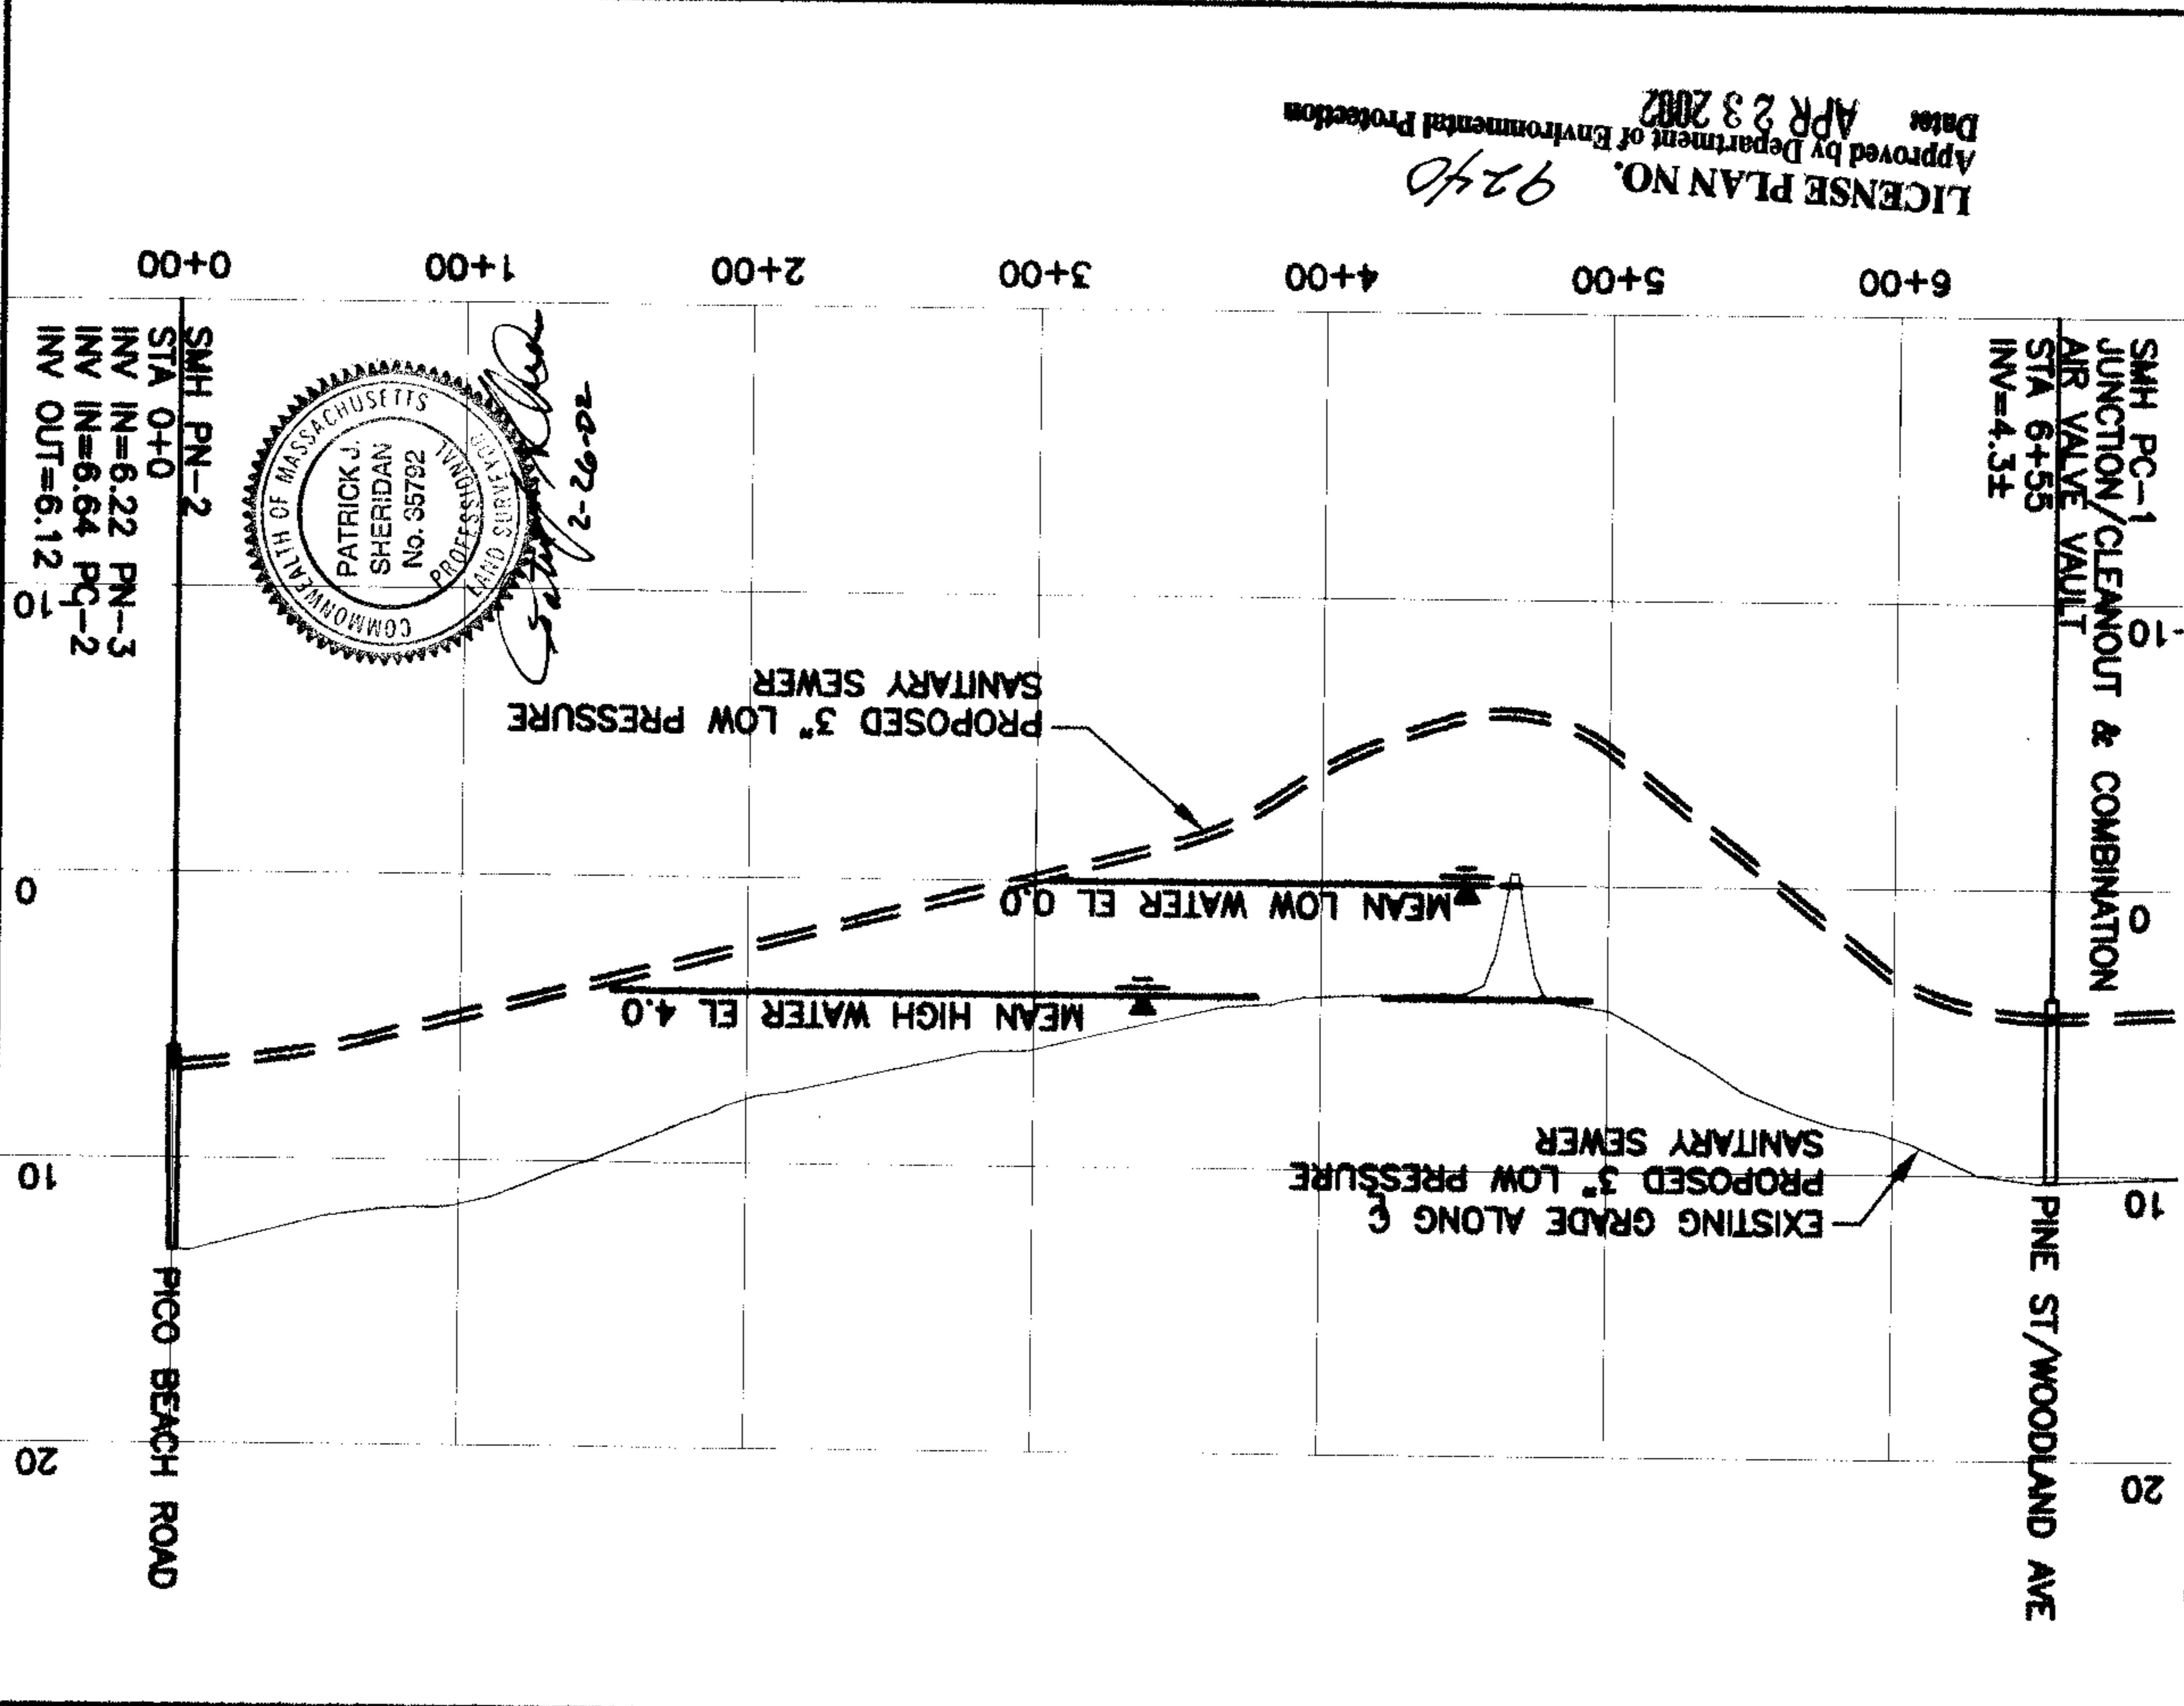

Patrick J. Sheridan
2-26-02

LICENSE PLAN NO. 9240
Approved by Department of Environmental Protection
Date APR 23 2002

PLANS ACCOMPANYING PETITION OF
MATTAPoisett BOARD OF WATER AND SEWER
COMMISSIONERS FOR
INSTALLATION OF 3" LOW PRESSURE SANITARY
SEWER UNDER PINE ISLAND CREEK
MATTAPoisett, MASSACHUSETTS



SCALE: 1"=80'HORIZ, 1"=8'VERT

SHEET 2 OF 2 DATE: 12/05/01

Plymouth County Registry of Deeds

PLAN BOOK 45 PAGE 554