


PLYMOUTH CO. REG. OF DEEDS  
NOV 19 2003  
11-19-03  
RECORDED

'03-872


"I CERTIFY THAT THIS PLAN  
CONFORMS WITH THE RULES  
AND REGULATIONS OF THE  
REGISTERS OF DEEDS"

*Dan M. Dwyer*  
PREPARER

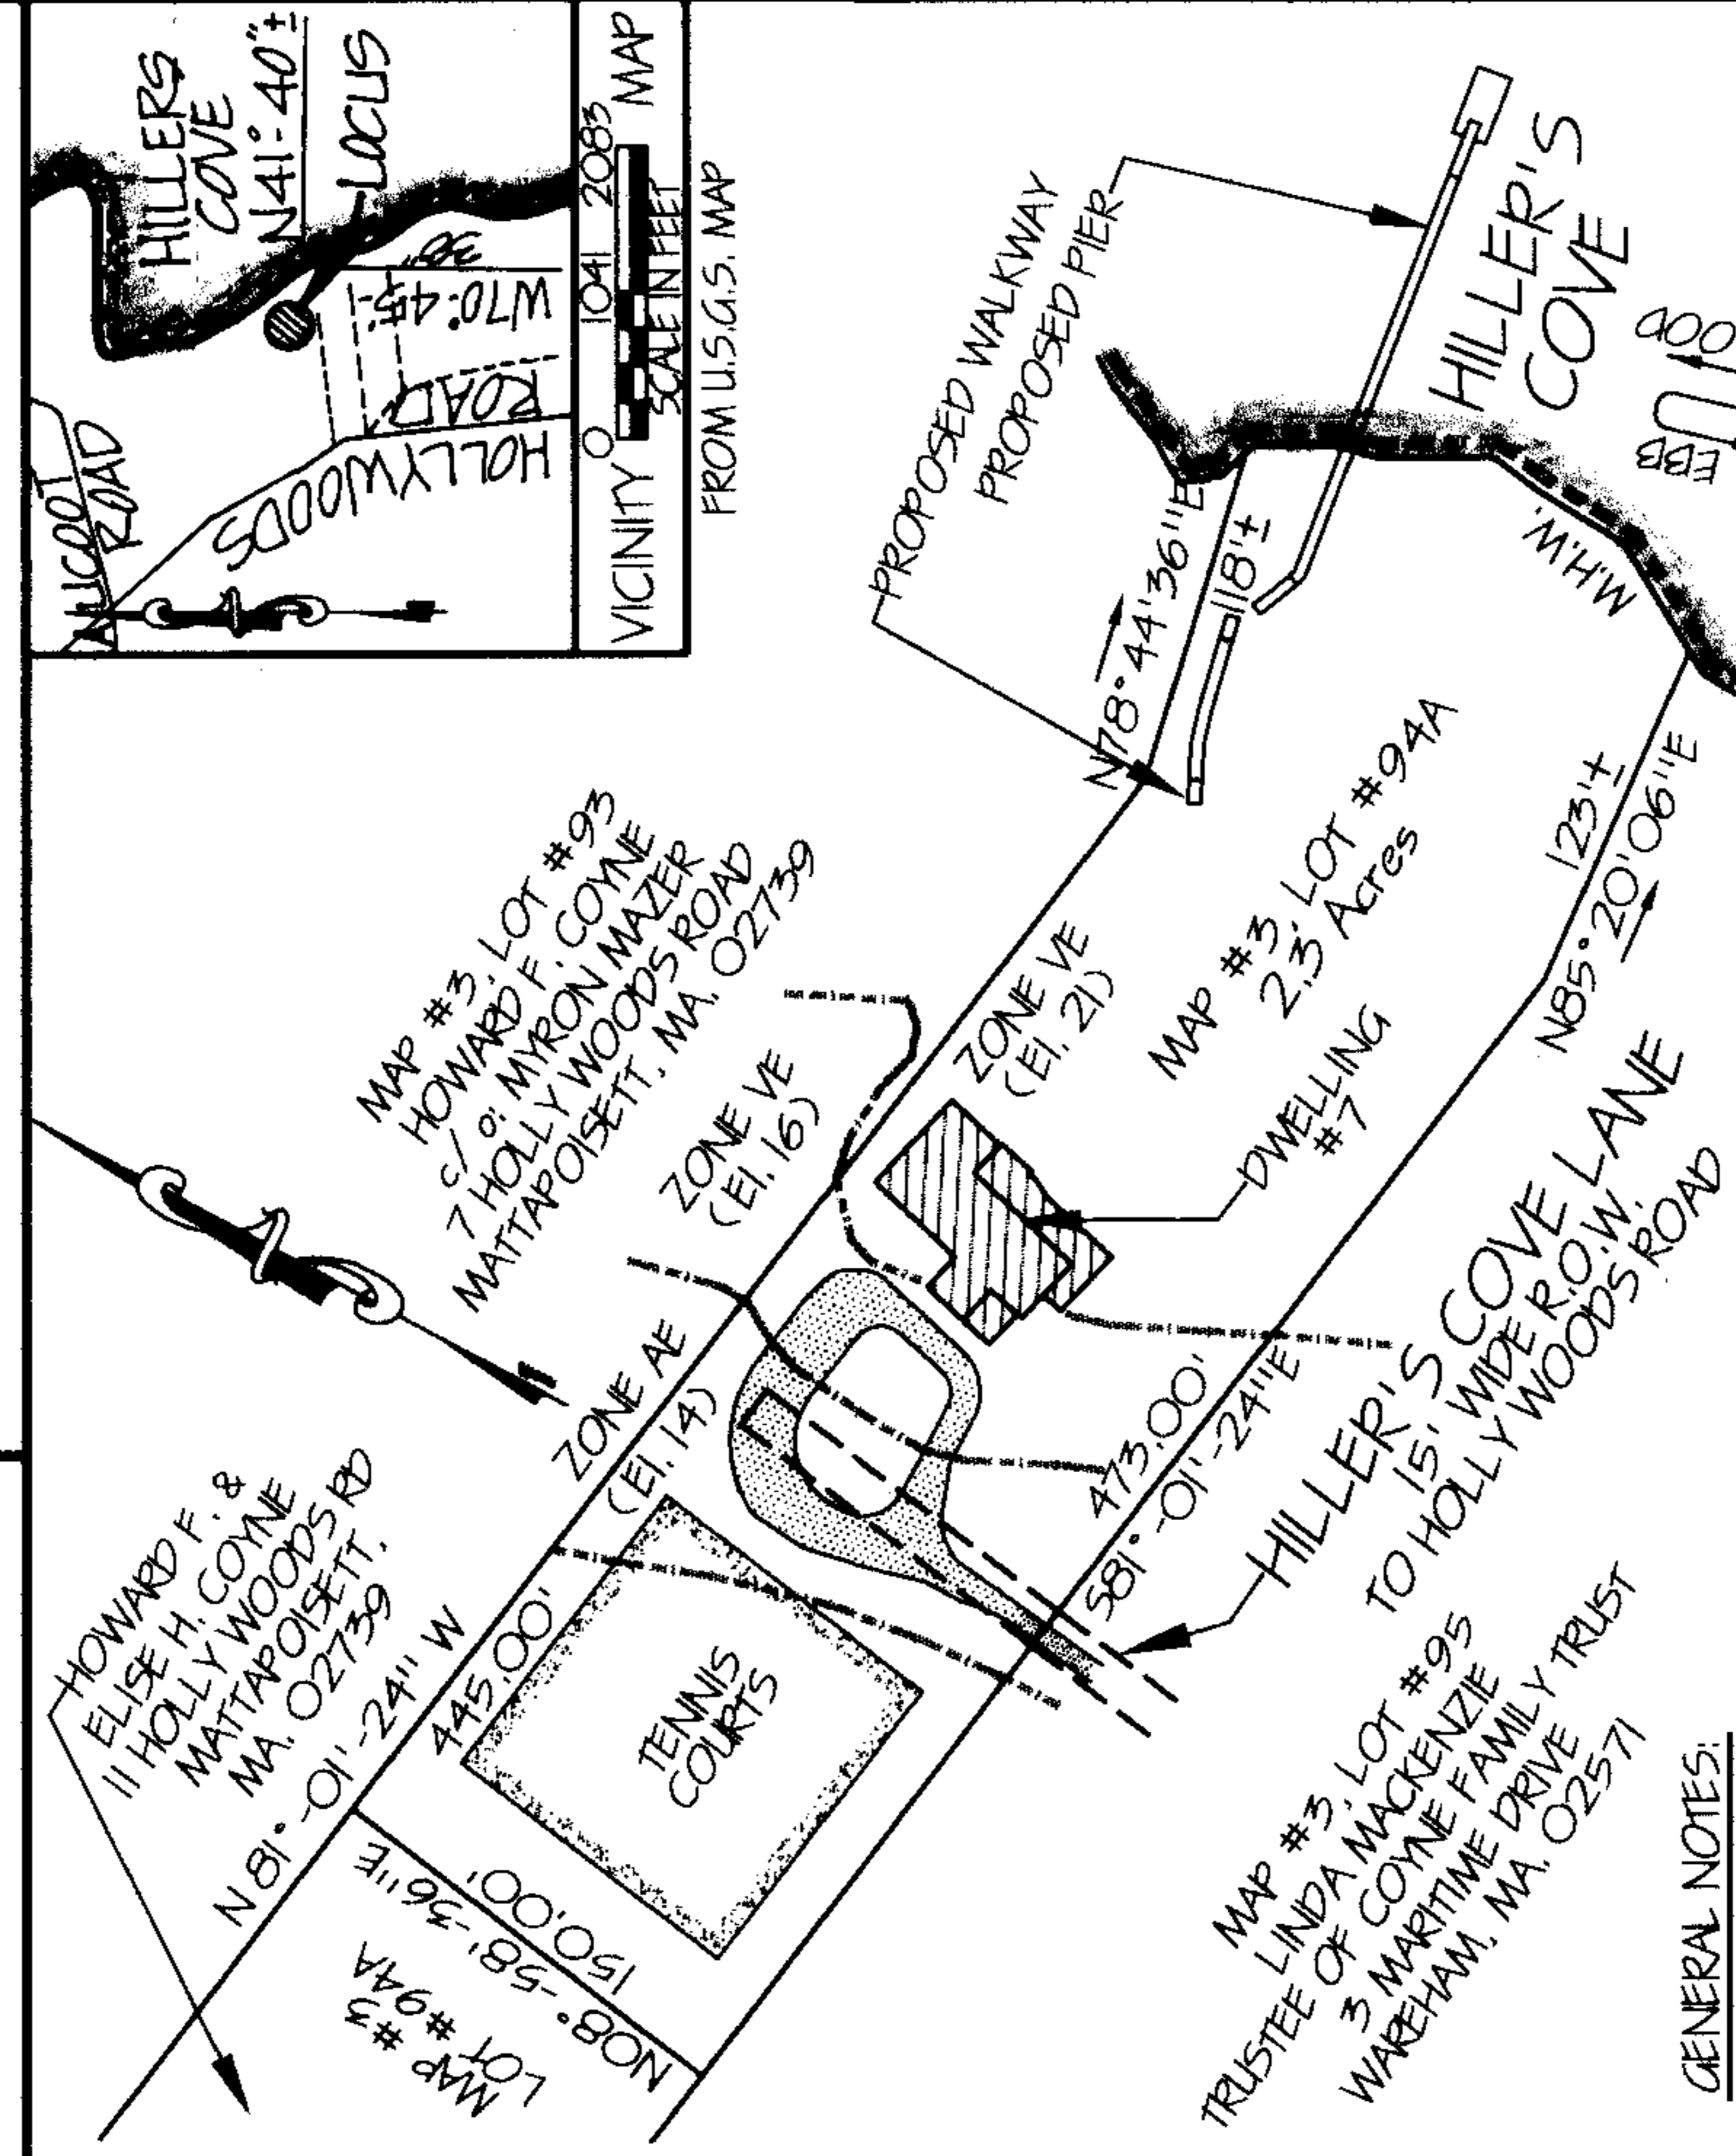

GENERAL NOTES:

- 1.) ELEVATIONS REFER TO MEAN LOW WATER (E.L. = 0.0) DATUM.
- 2.) SOUNDINGS ARE IN FEET, ARE SHOWN AS CONTOURS AND REFER TO DEPTHS BELOW THE PLANE OF MEAN LOW WATER.
- 3.) FLOOD ZONES ARE AS DELINEATED ON F.I.R.M. COMMUNITY-PANEL NUMBER 255214 0010G, MAP REVISED: 9-30-95.
- 4.) HISTORIC MEAN HIGH TIDE LINE IS UNKNOWN.

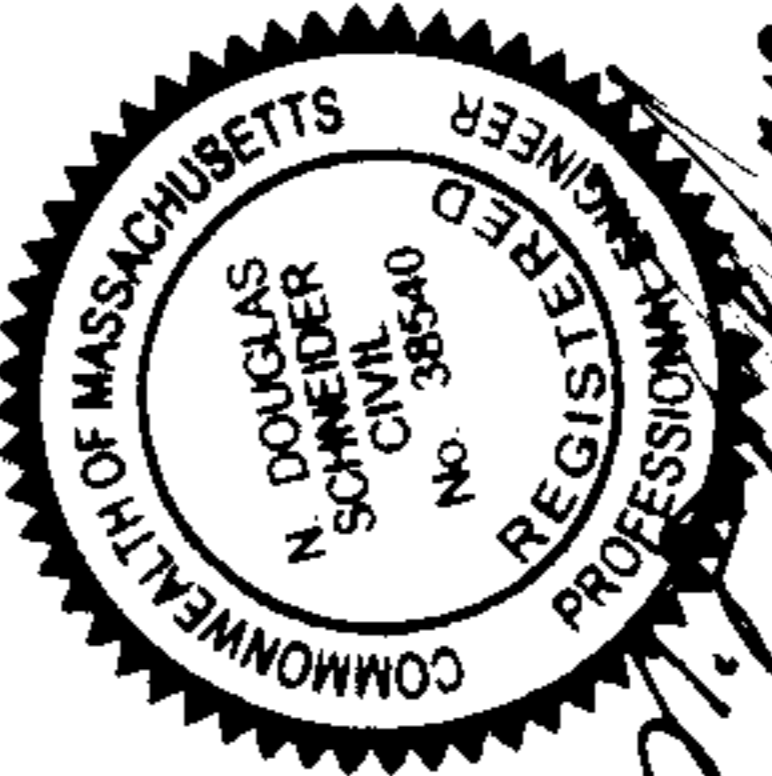

PLANS ACCOMPANYING PETITION OF  
**DENNIS R. COSTELLO**  
TO CONSTRUCT AND MAINTAIN A  
PILE SUPPORTED TIMBER PIER WITH A  
GANGWAY, FLOAT AND FLOAT PILES IN THE

**HILLER'S COVE**  
TOWN OF MATTAPOISETT  
COUNTY OF PLYMOUTH, MA.  
JANUARY 31, 2003 SCALE AS NOTED  
N. DOUGLAS SCHNEIDER & ASSOCIATES, INC.,  
PROFESSIONAL CIVIL ENGINEERS  
1 COUNTRY ROAD, P.O. BOX 480  
MATTAPOISETT, MA. 02739  
1-808-758-7866



1	4-17-03	MISC.
NO.	REVISION DATE	DESCRIPTION
SHEET 1 OF 6 SHEETS		
LICENSE PLAN NO. 98/8		
Approved by Department of Environmental Protection of Massachusetts		
<i>Mitch Ziancena</i>		
NOV 05 2003		

(146) '03-872

815088  
2003-03-872  
11-19-03

"I CERTIFY THAT THIS PLAN  
CONFORMS WITH THE RULES  
AND REGULATIONS OF THE  
REGISTERS OF DEEDS".

*Christ M. Langman*  
PREPARER

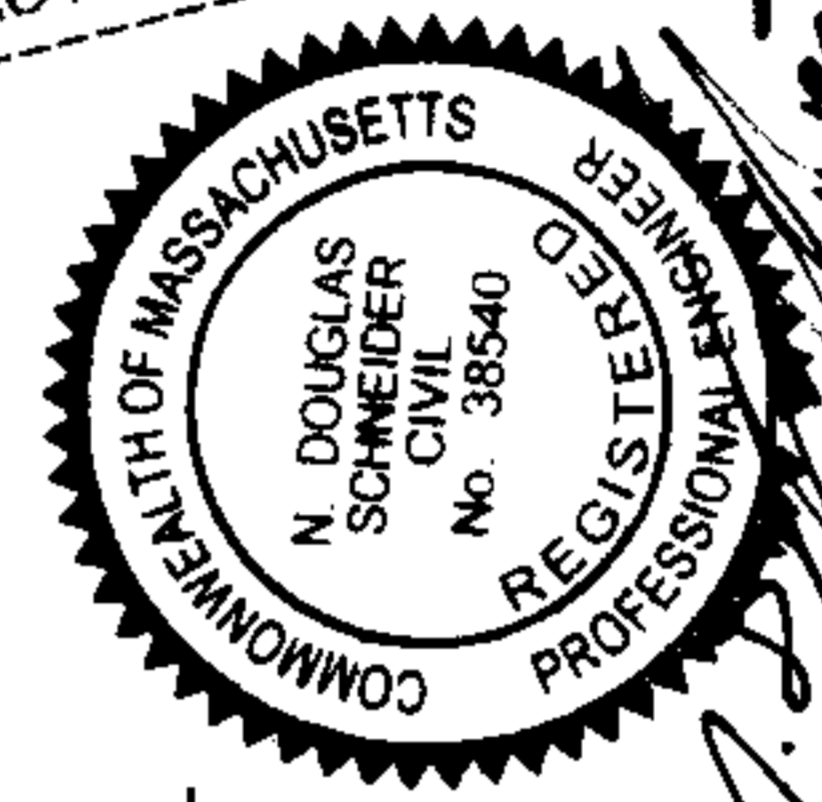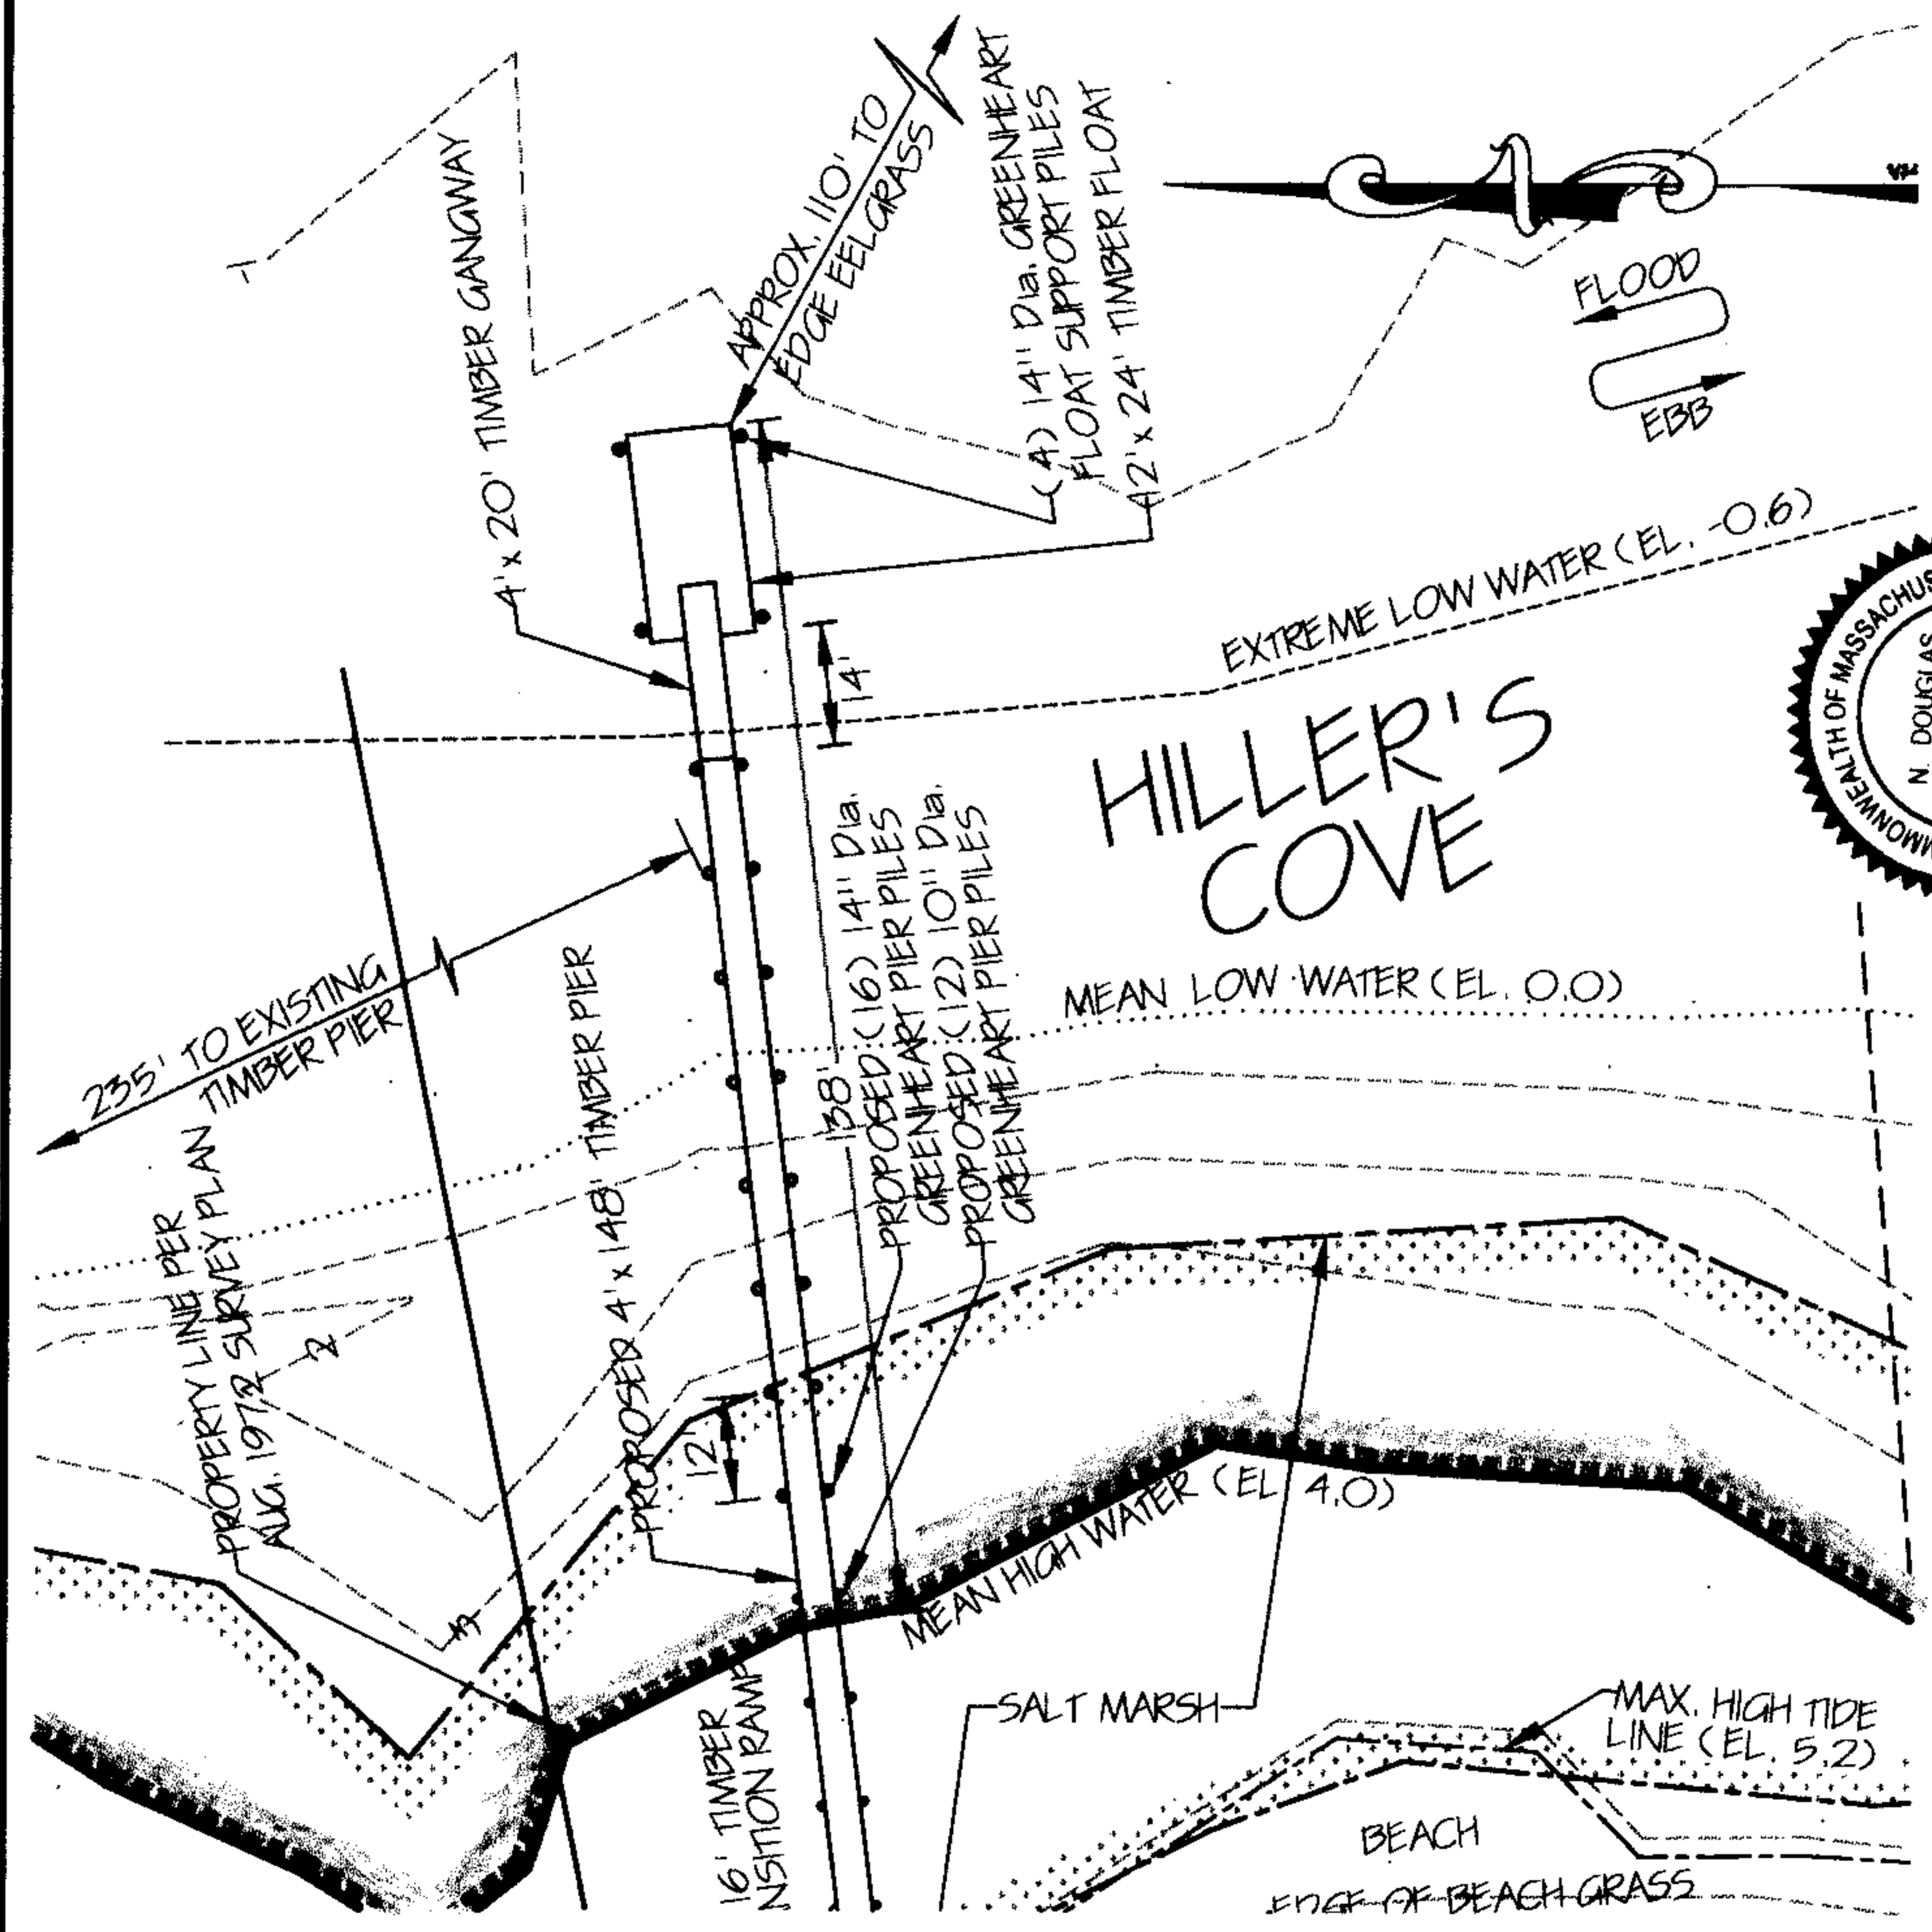



DENNIS R. COSTELLO  
TOWN OF MATTAPOISETT  
HILLERS COVE  
JANUARY 31, 2003 SCALE AS NOTED  
N. DOUGLAS SCHNEIDER & ASSOCIATES, INC.

1	4-17-03	MISL.
NO.	REVISION DATE	DESCRIPTION
SHEET 2 OF 6 SHEETS		

LICENSE PLAN NO. 9818  
Approved by Department of Environmental Protection  
Date: NOV 05 2003

"I CERTIFY THAT THIS PLAN  
CONFORMS WITH THE RULES  
AND REGULATIONS OF THE  
REGISTERS OF DEEDS".

*David M. Sawyer*  
PREPARER

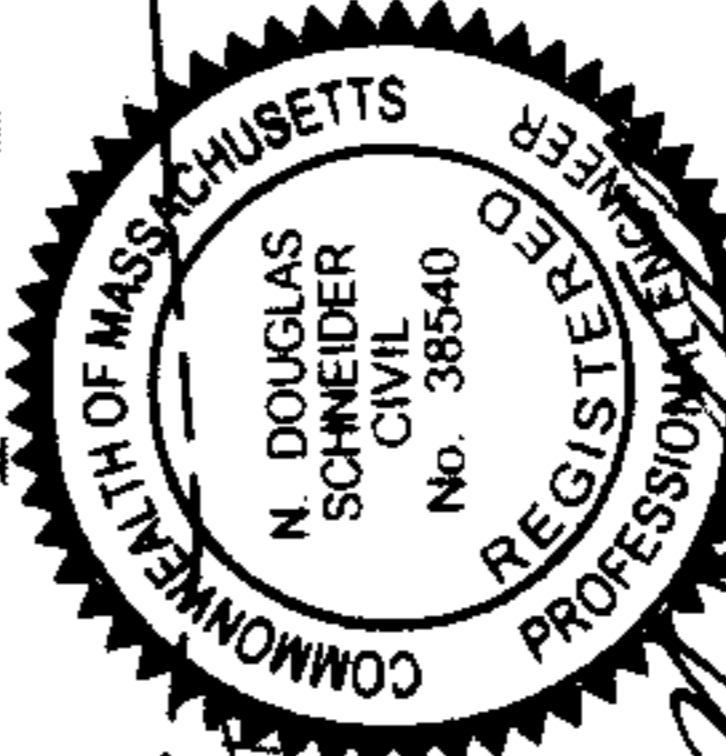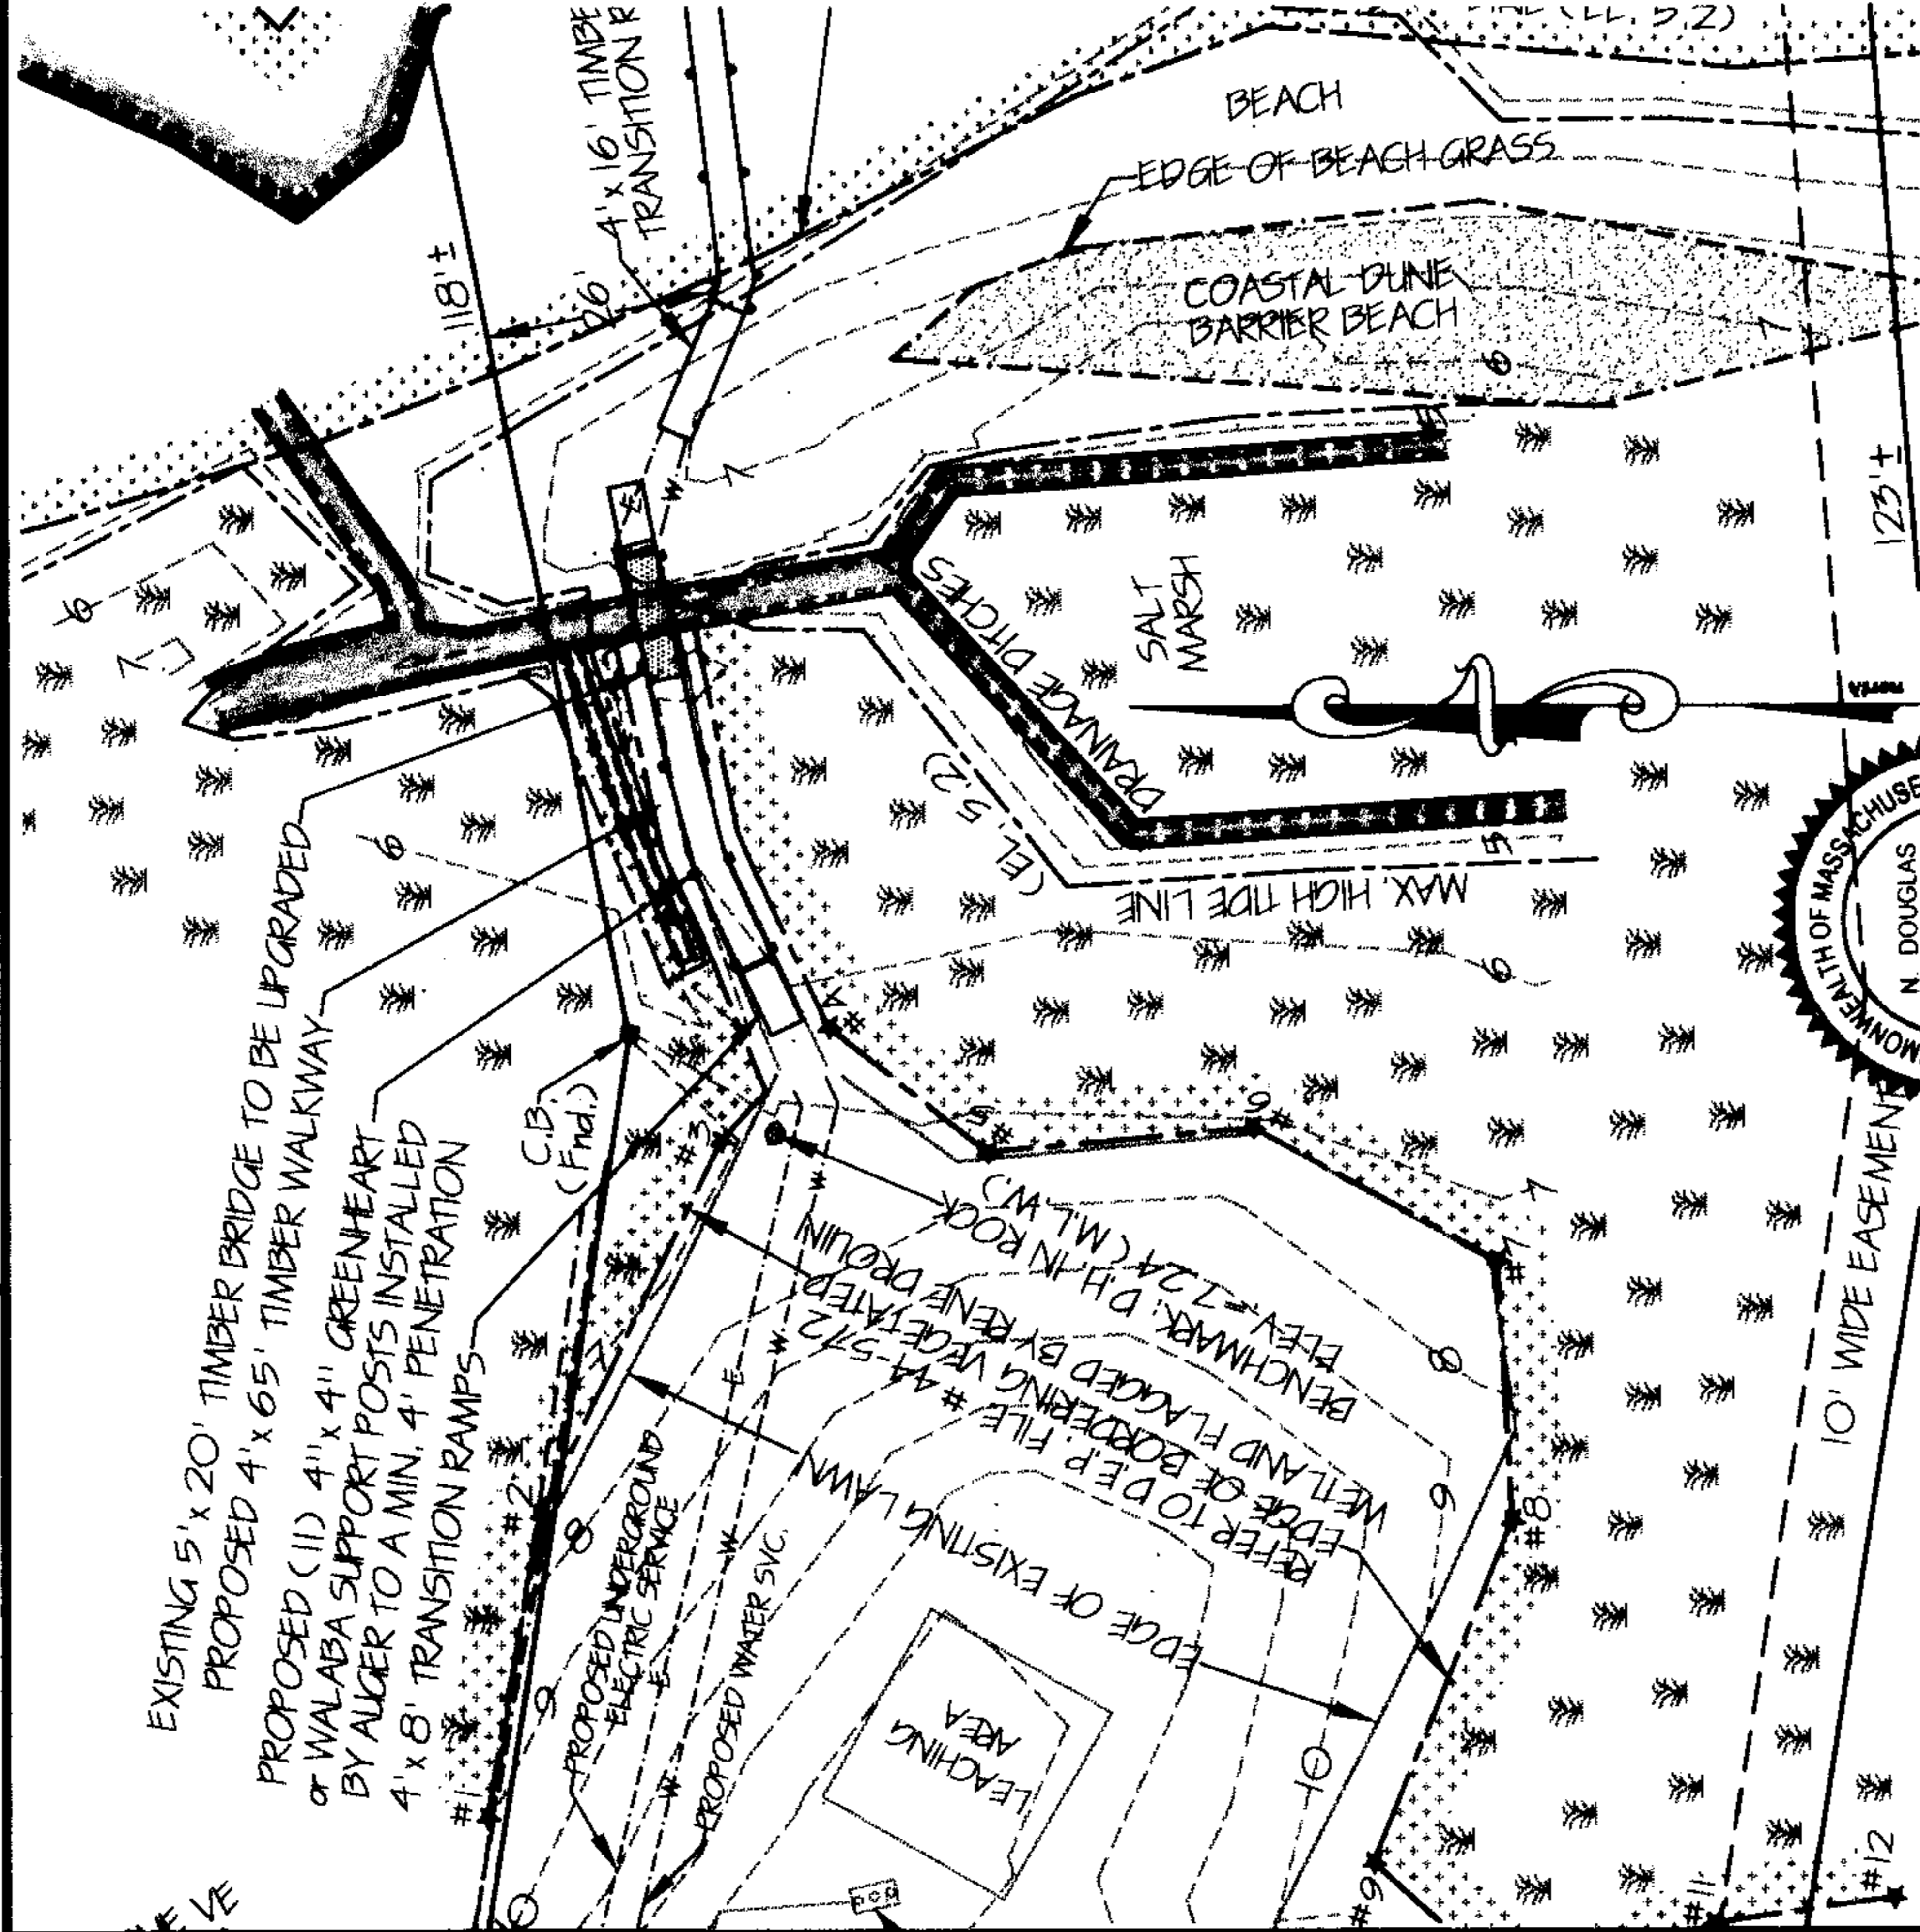

0 30 60

SCALE IN FEET  
PLAN VIEW

1	4-17-03	MISL.
NO.	REVISION DATE	DESCRIPTION
SHEET 3 OF 6 SHEETS		

DENNIS R. COSTELLO  
TOWN OF MATTAPOISETT  
HILLERS COVE  
JANUARY 31, 2003 SCALE AS NOTED  
N. DOUGLAS SCHNEIDER & ASSOCIATES, INC.

Drawn By: D.M.D. Checked By: N.D.S. Job No. 1348

LICENSE PLAN NO. 9818  
Approved by Department of Environmental Protection  
Date NOV 05 2003

Plymouth County Registry of Deeds

PLANBOOK 47 PAGE 550




(346)'03-872

(346)'03-872

03-0820

"I CERTIFY THAT THIS PLAN  
CONFORMS WITH THE RULES  
AND REGULATIONS OF THE  
REGISTERS OF DEEDS".

*David M. Daigneau*  
PREPARED BY

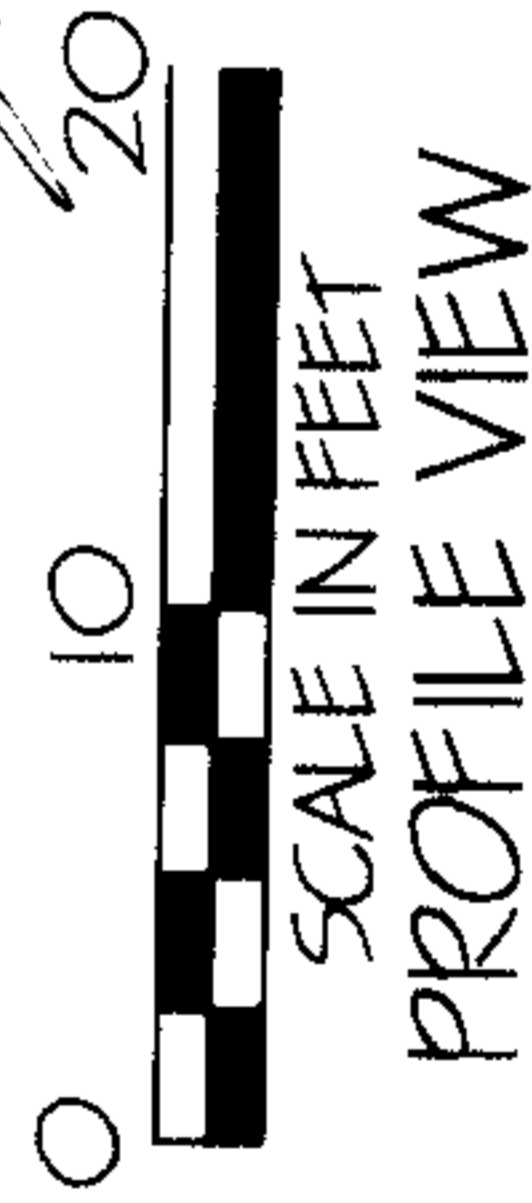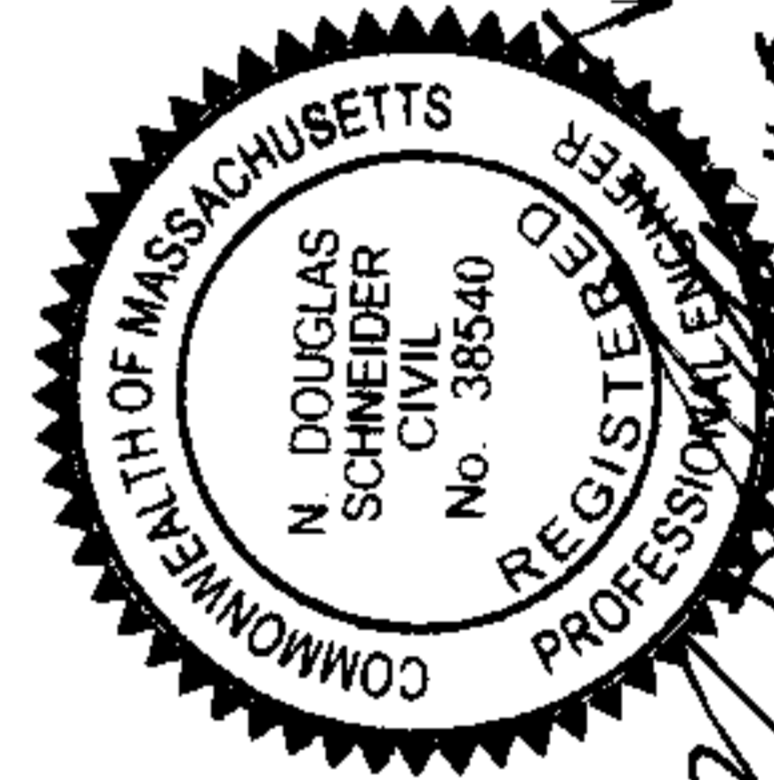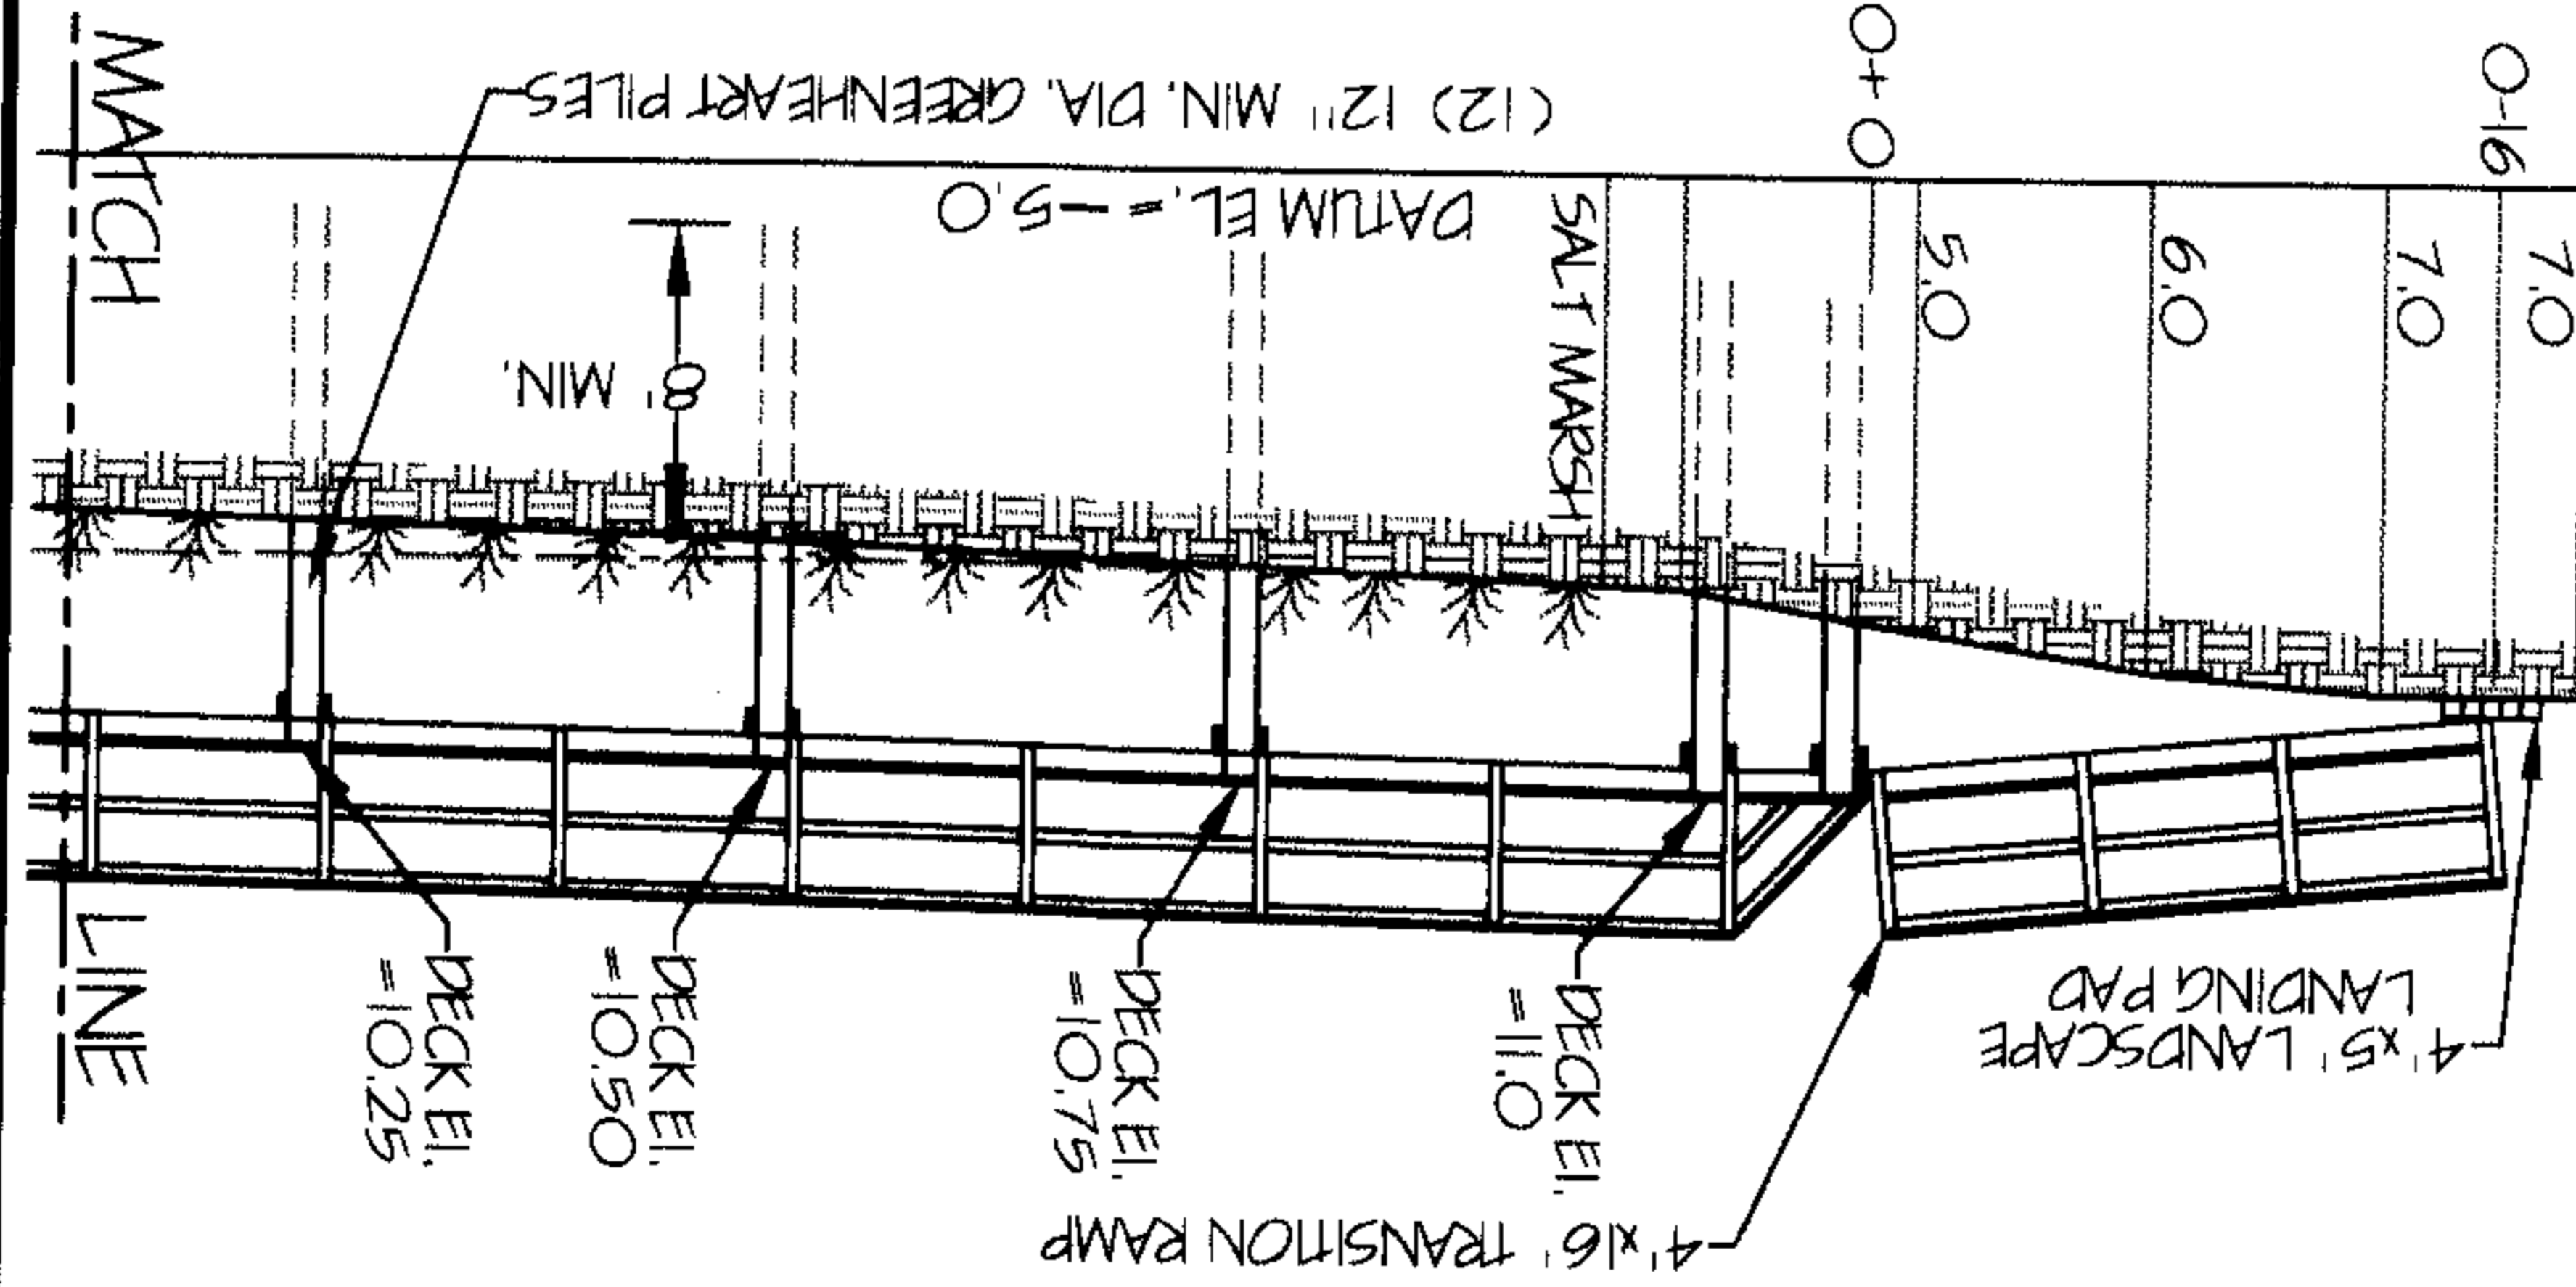

DENNIS R. COSTELLO  
TOWN OF MATTAPOISETT  
HILLERS COVE

JANUARY 31, 2003 SCALE AS NOTED  
N. DOUGLAS SCHNEIDER & ASSOCIATES, INC.

Drawn By: D.M.D. Checked By: N.D.S. Job No. 1348

NO.	REVISION DATE	DESCRIPTION
1	4-17-03	MISL.

SHEET 4 OF 6 SHEETS

LICENSE PLAN NO. 98/8  
Approved by Department of Environmental Protection  
Date NOV 05 2003

Plymouth County Registry of Deeds

PLAN BOOK 47 PAGE 551


(446) '03-872

(446) '03-872

03-0820

"I CERTIFY THAT THIS PLAN  
CONFORMS WITH THE RULES  
AND REGULATIONS OF THE  
REGISTERS OF DEEDS".

*David M. Daignan*  
PREPARER

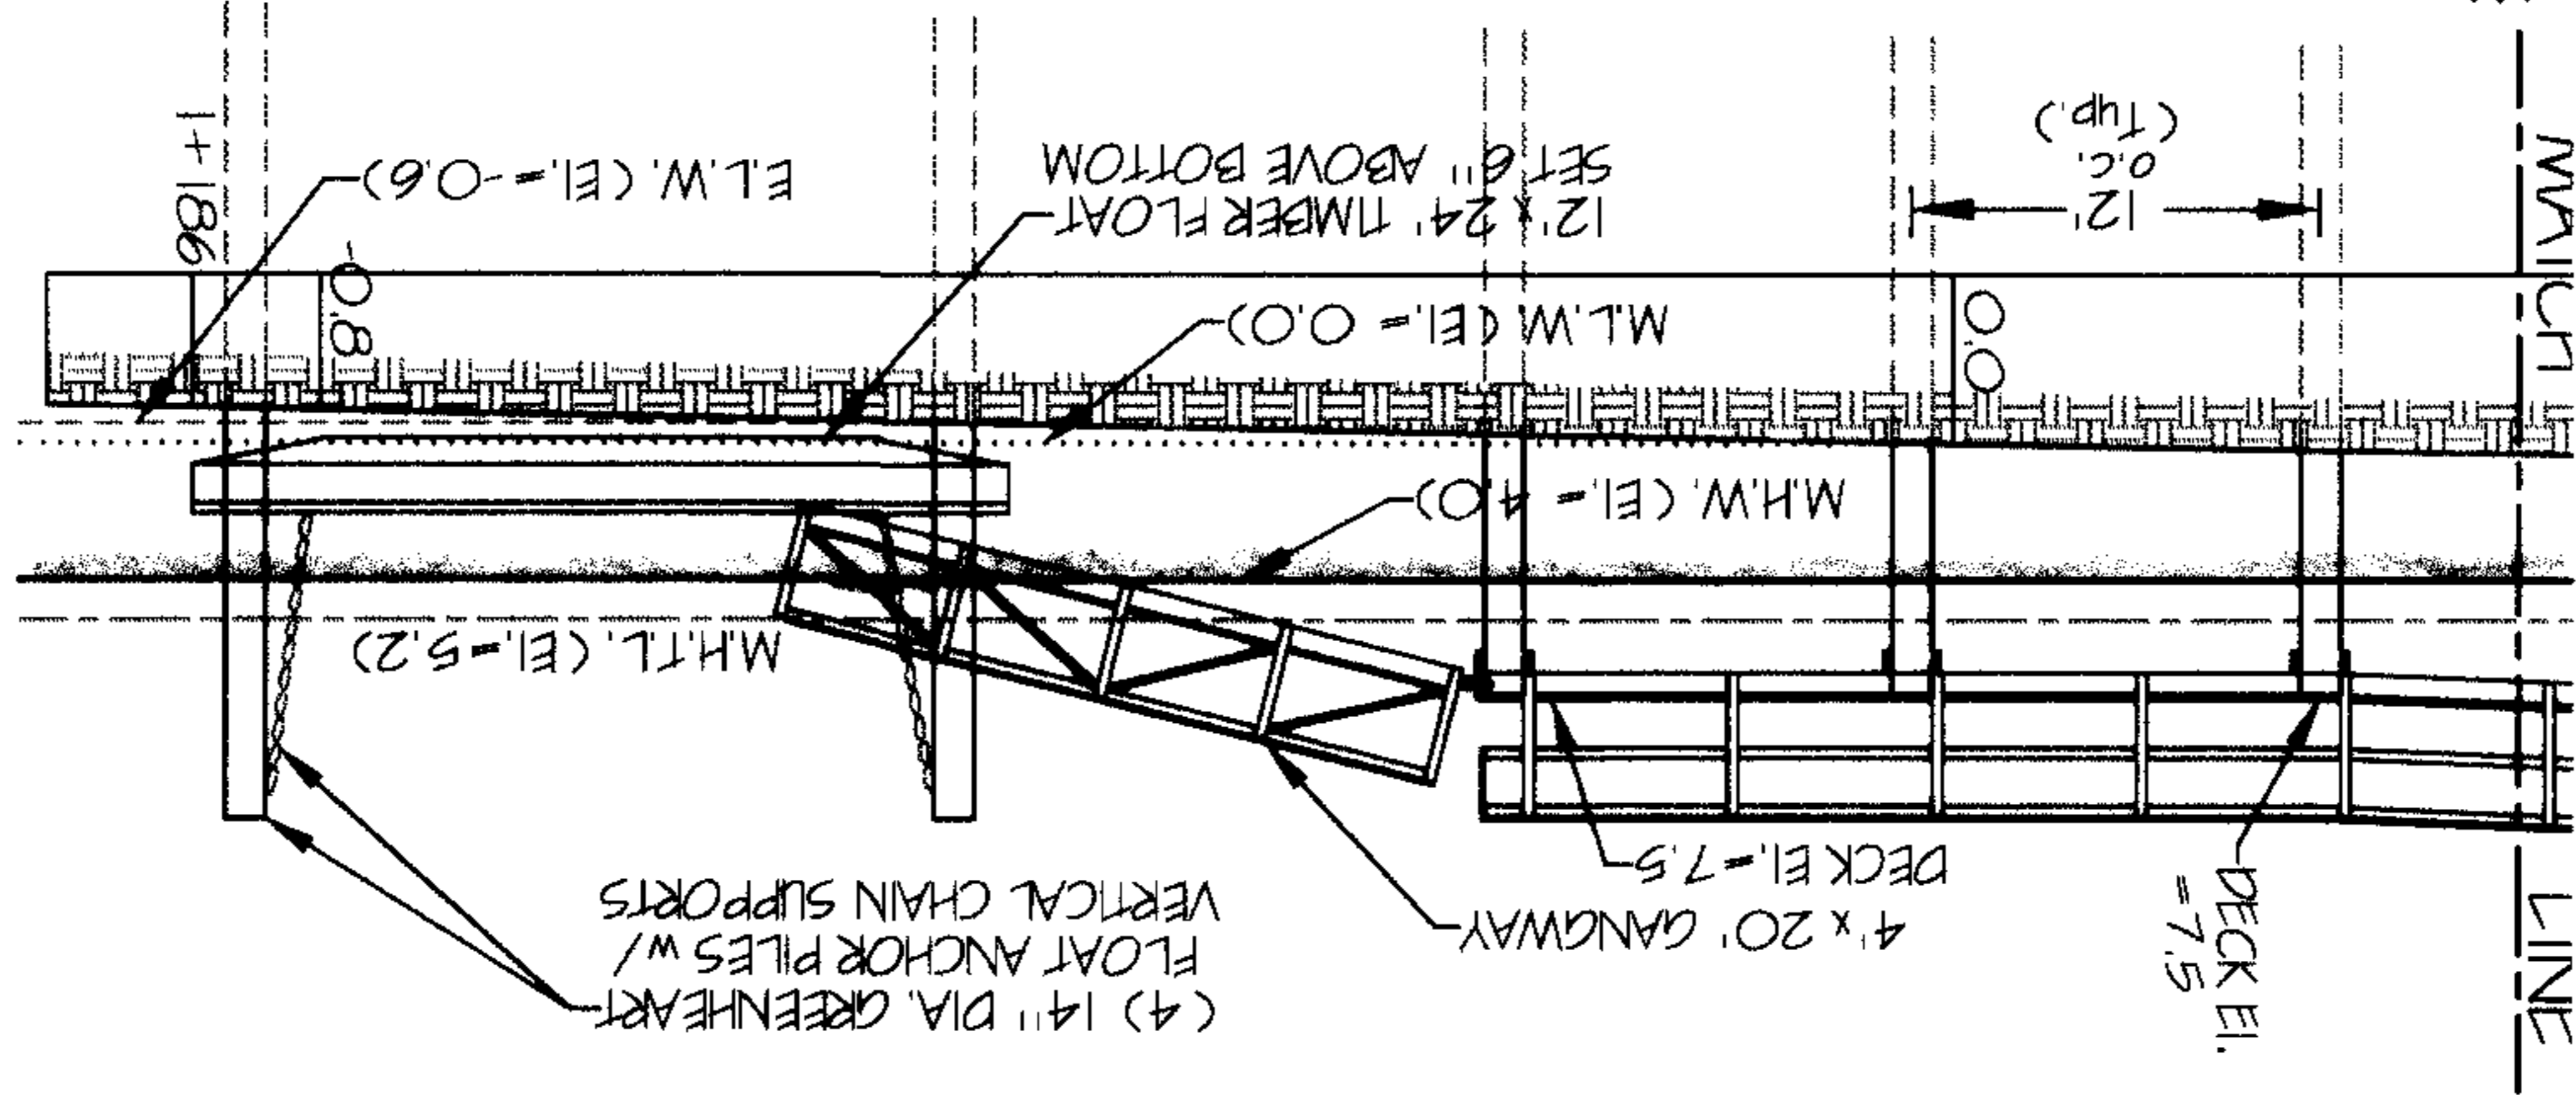


0 10 20  
SCALE IN FEET  
PROFILE VIEW


DENNIS R. COSTELLO  
TOWN OF MATTAPOISETT  
HILLERS COVE

JANUARY 31, 2003 SCALE AS NOTED  
N. DOUGLAS SCHNEIDER & ASSOCIATES, INC.

Drawn By: D.M.D. Checked By: N.D.S. Job No. 1548

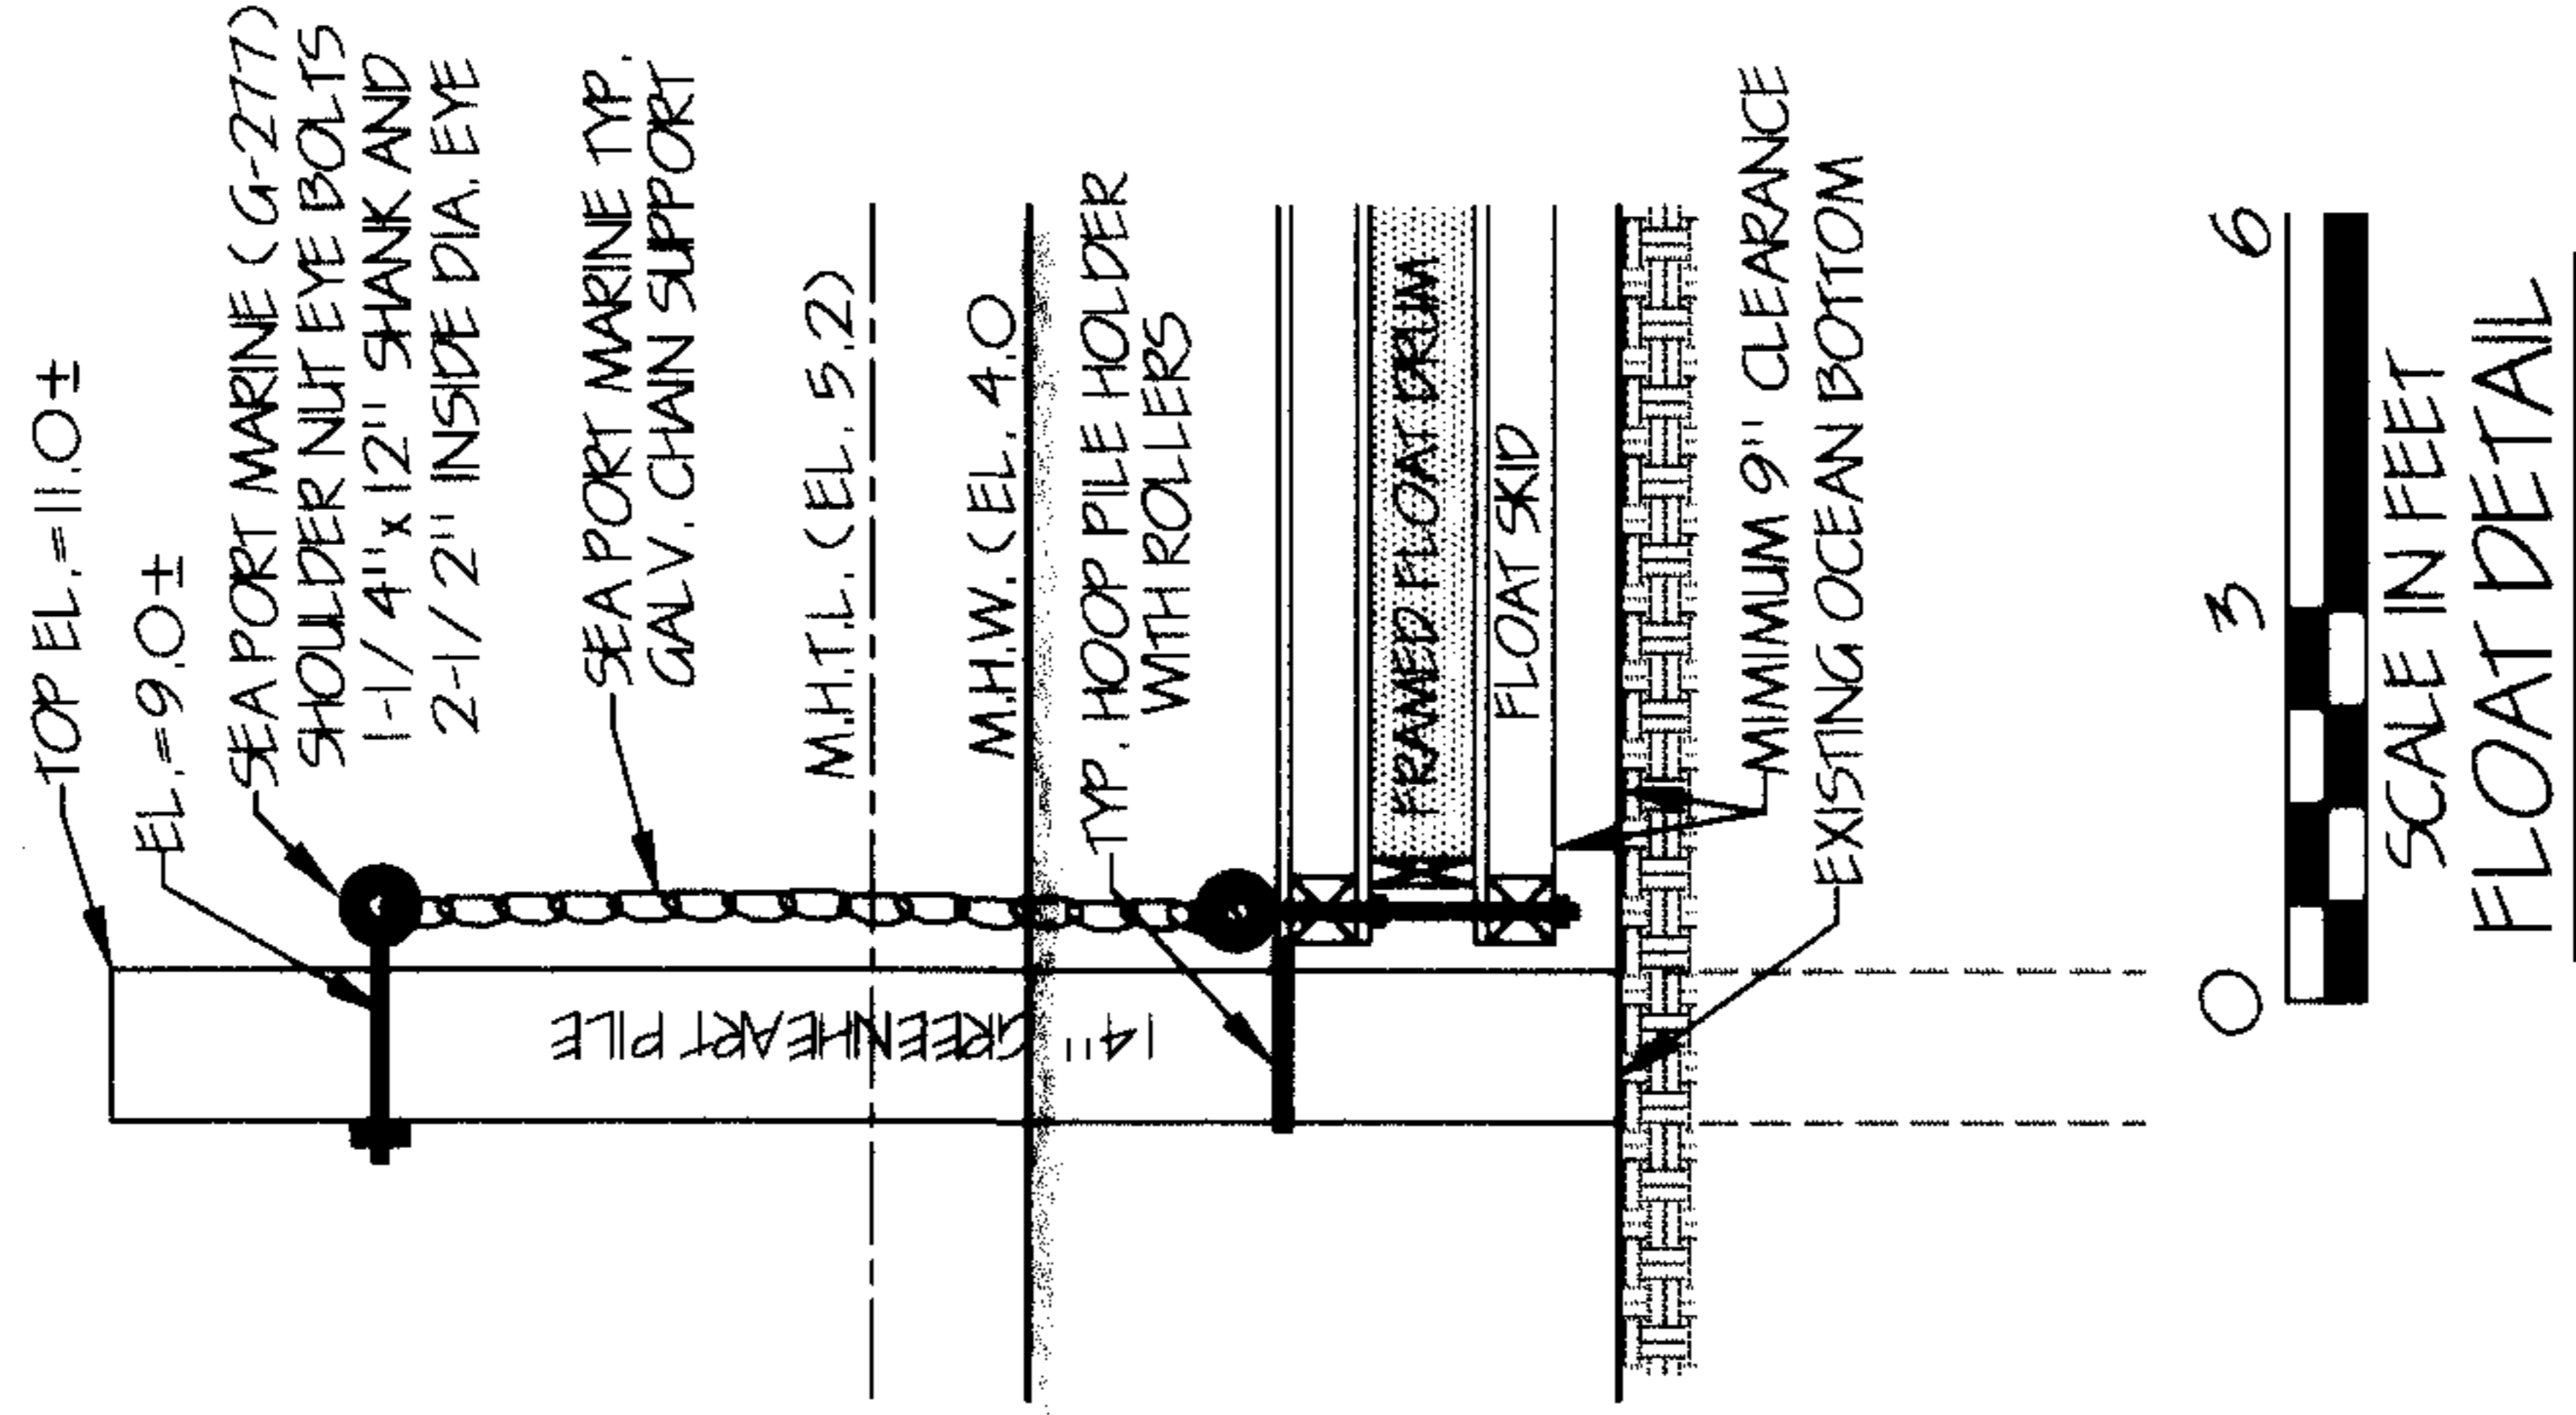

0 3 6  
SCALE IN FEET  
FLOAT DETAIL

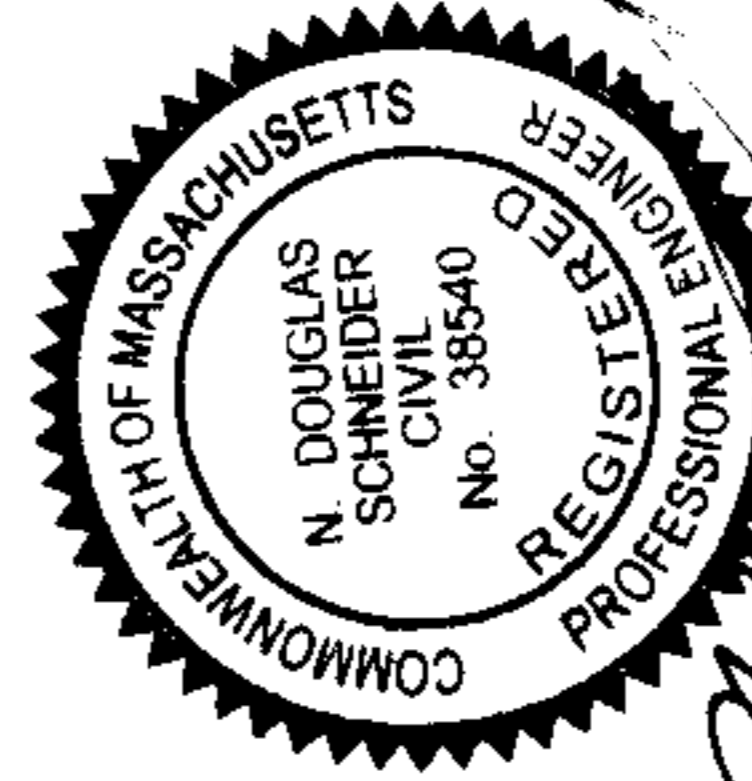

1	4-17-03	MISL.
NO.	REVISION DATE	DESCRIPTION
SHEET 5 OF 6 SHEETS		

LICENSE PLAN NO. 98/8  
Approved by Department of Environmental Protection  
Date NOV 15 2003

Plymouth County Registry of Deeds

PLAN BOOK 47 PAGE 552

(546) '03-872


(546) '03-872

"I CERTIFY THAT THIS PLAN  
CONFORMS WITH THE RULES  
AND REGULATIONS OF THE  
REGISTERS OF DEEDS".

*David M. Daignen*  
PREPARER

CONSTRUCTION NOTES:

- 1.) ALL TIMBER SHALL BE ACQ PRESERVE (NON ARSENIC AND CHROMIUM) TREATED WOOD. SAID ACQ PRESERVATIVE SYSTEM SHALL NOT USE ANY EPA LISTED HAZARDOUS CHEMICALS.
- 2.) ALL DECK BOARDS SHALL BE INSTALLED WITH STAINLESS STEEL SCREWS.
- 3.) ALL OTHER HARDWARE TO BE HOT-DIPPED GALVANIZED (SEA PORT MARINE CORP. OR EQUAL).

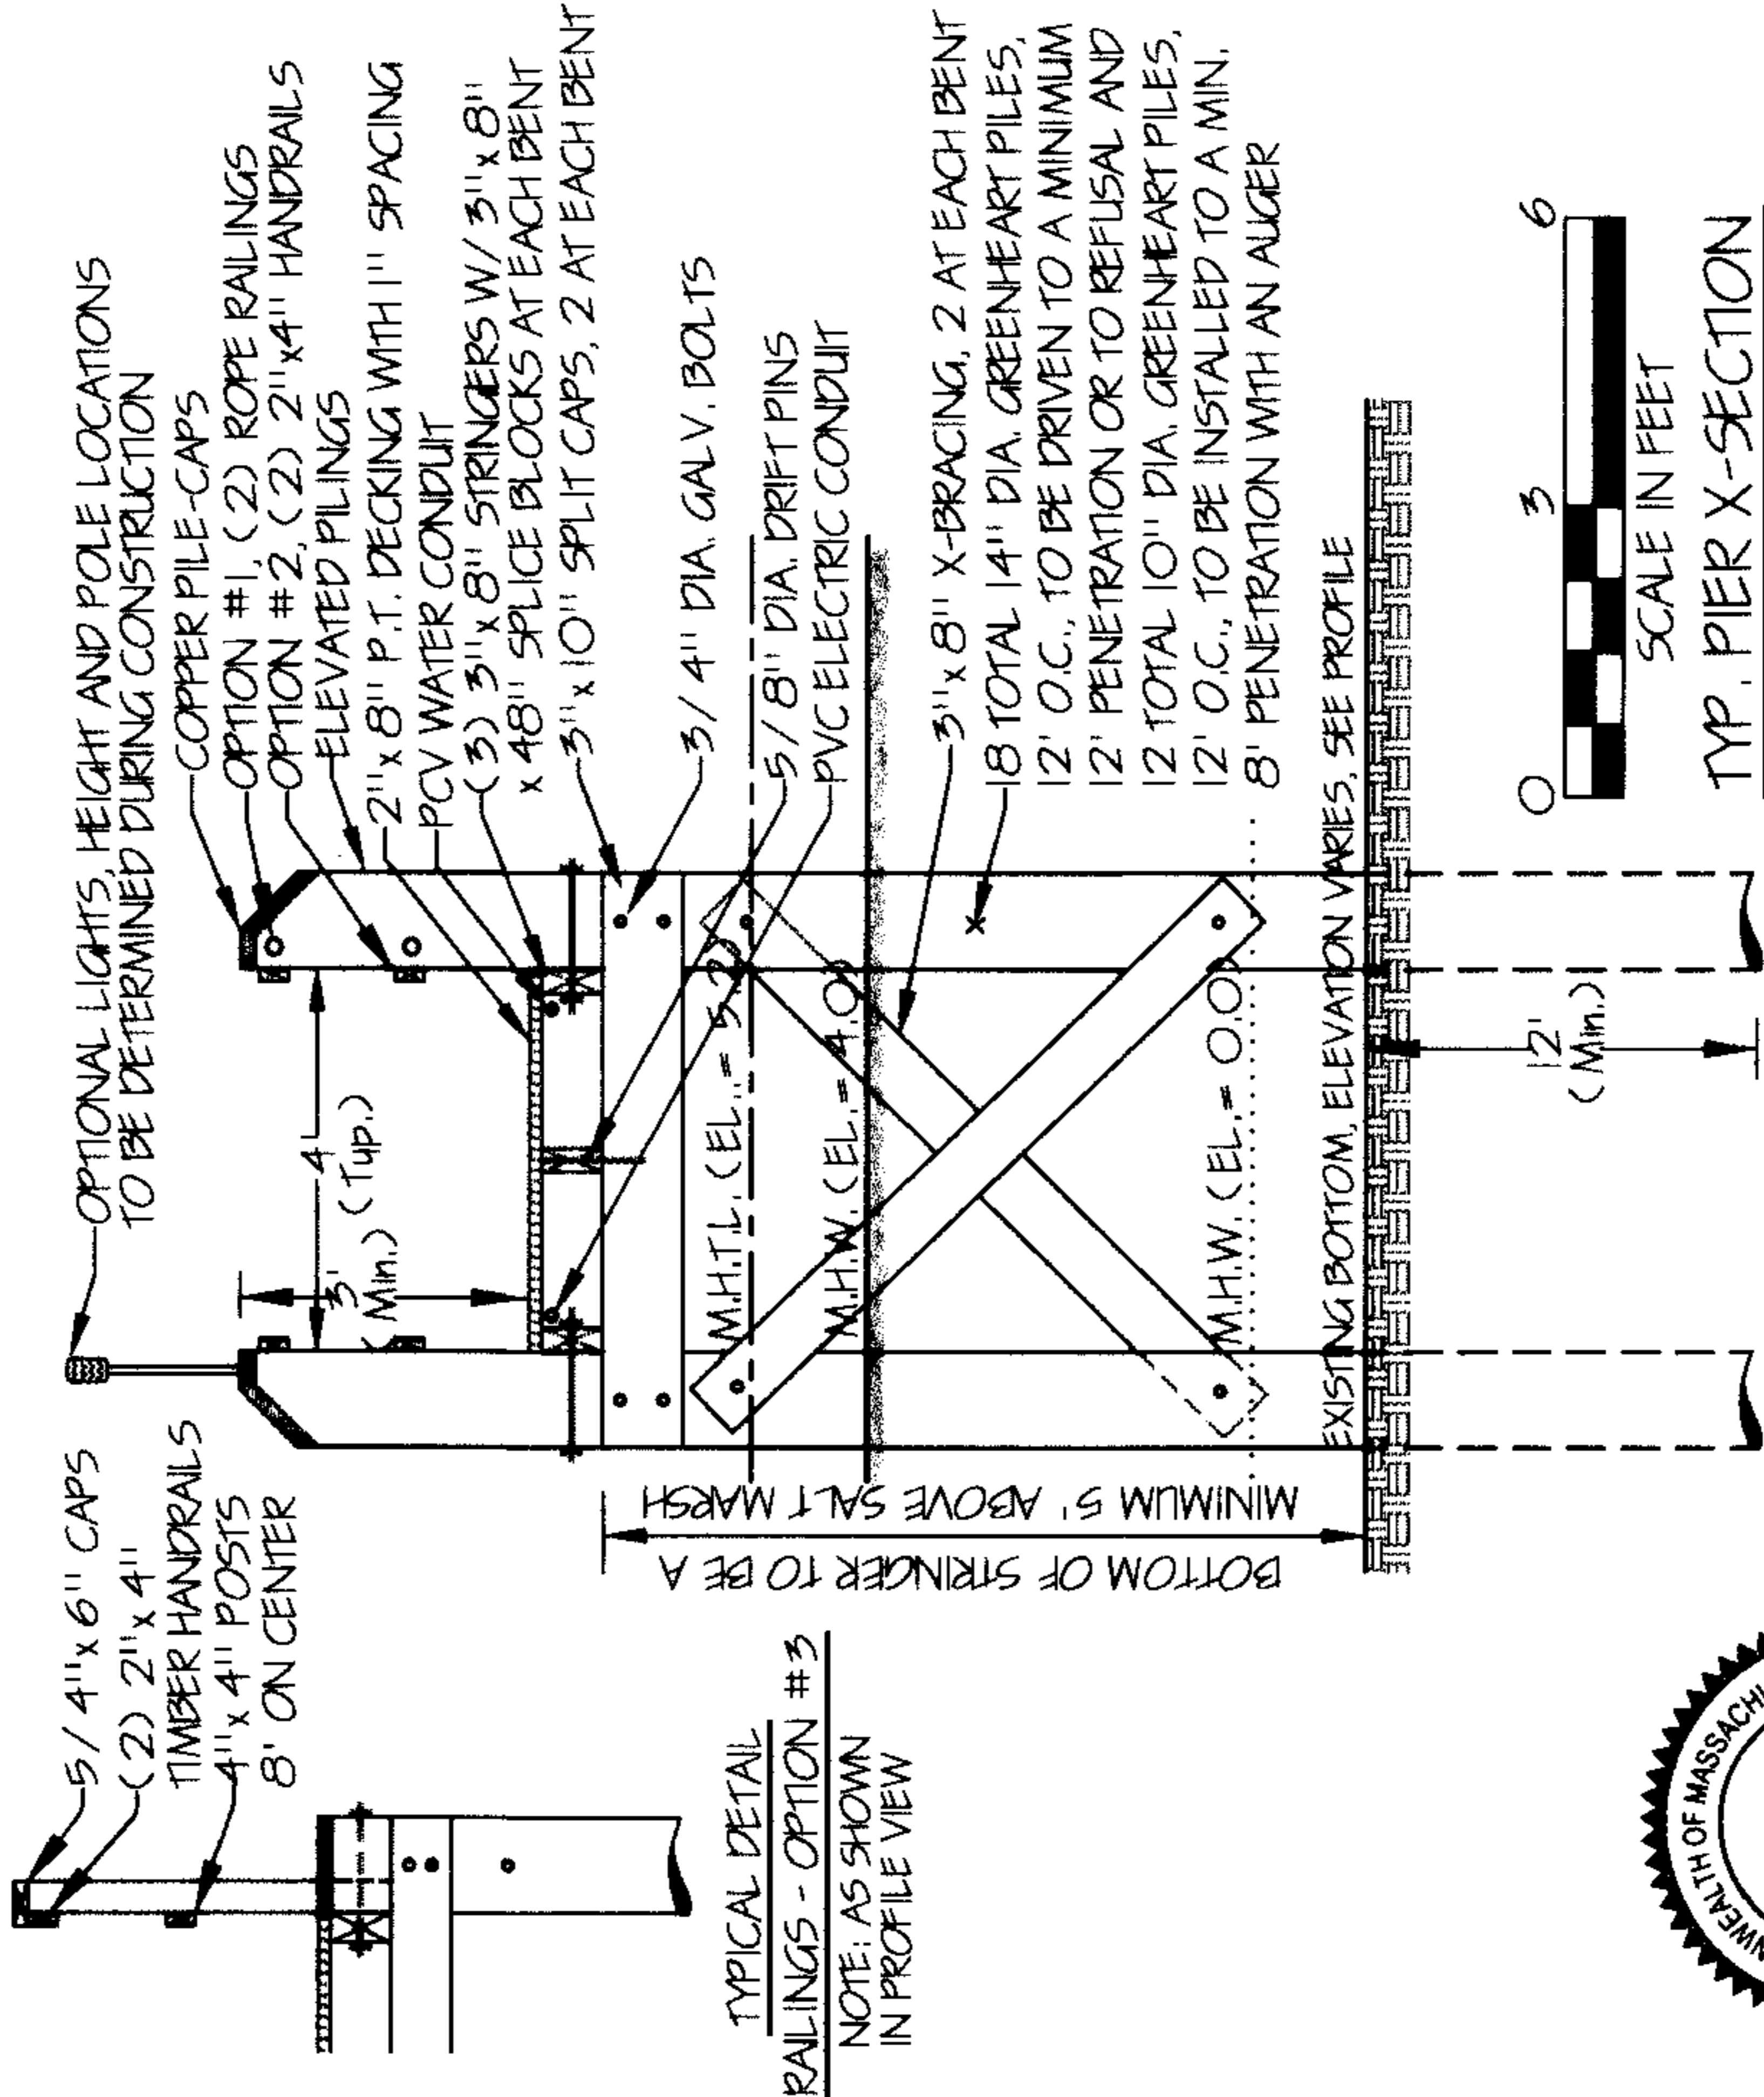

*N. Douglas Schneider* 4-10-03

Weymouth County Registry of Deeds

STAMPED 47 PAGE 553

1	4-17-03	MISL.
NO.	REVISION DATE	DESCRIPTION
SHEET 6 OF 6 SHEETS		

DENNIS R. COSTELLO  
TOWN OF MATTAPOISETT  
HILLERS COVE  
JANUARY 31, 2003 SCALE AS NOTED  
N. DOUGLAS SCHNEIDER & ASSOCIATES, INC.

LICENSE PLAN NO. 98/8  
Approved by Department of Environmental Protection  
Date NOV 05 2003

Drawn By: D.M.D. Checked By: N.D.S. Job No. 13418

(646) '03-872

(646) '03-872