


05-994

Antonio De Lina

Plymouth County Registry of Deeds

PLAN BOOK **50** PAGE **846**

DECEMBER 16, 2004 REV. 06/02/05 REV. 08/17/05

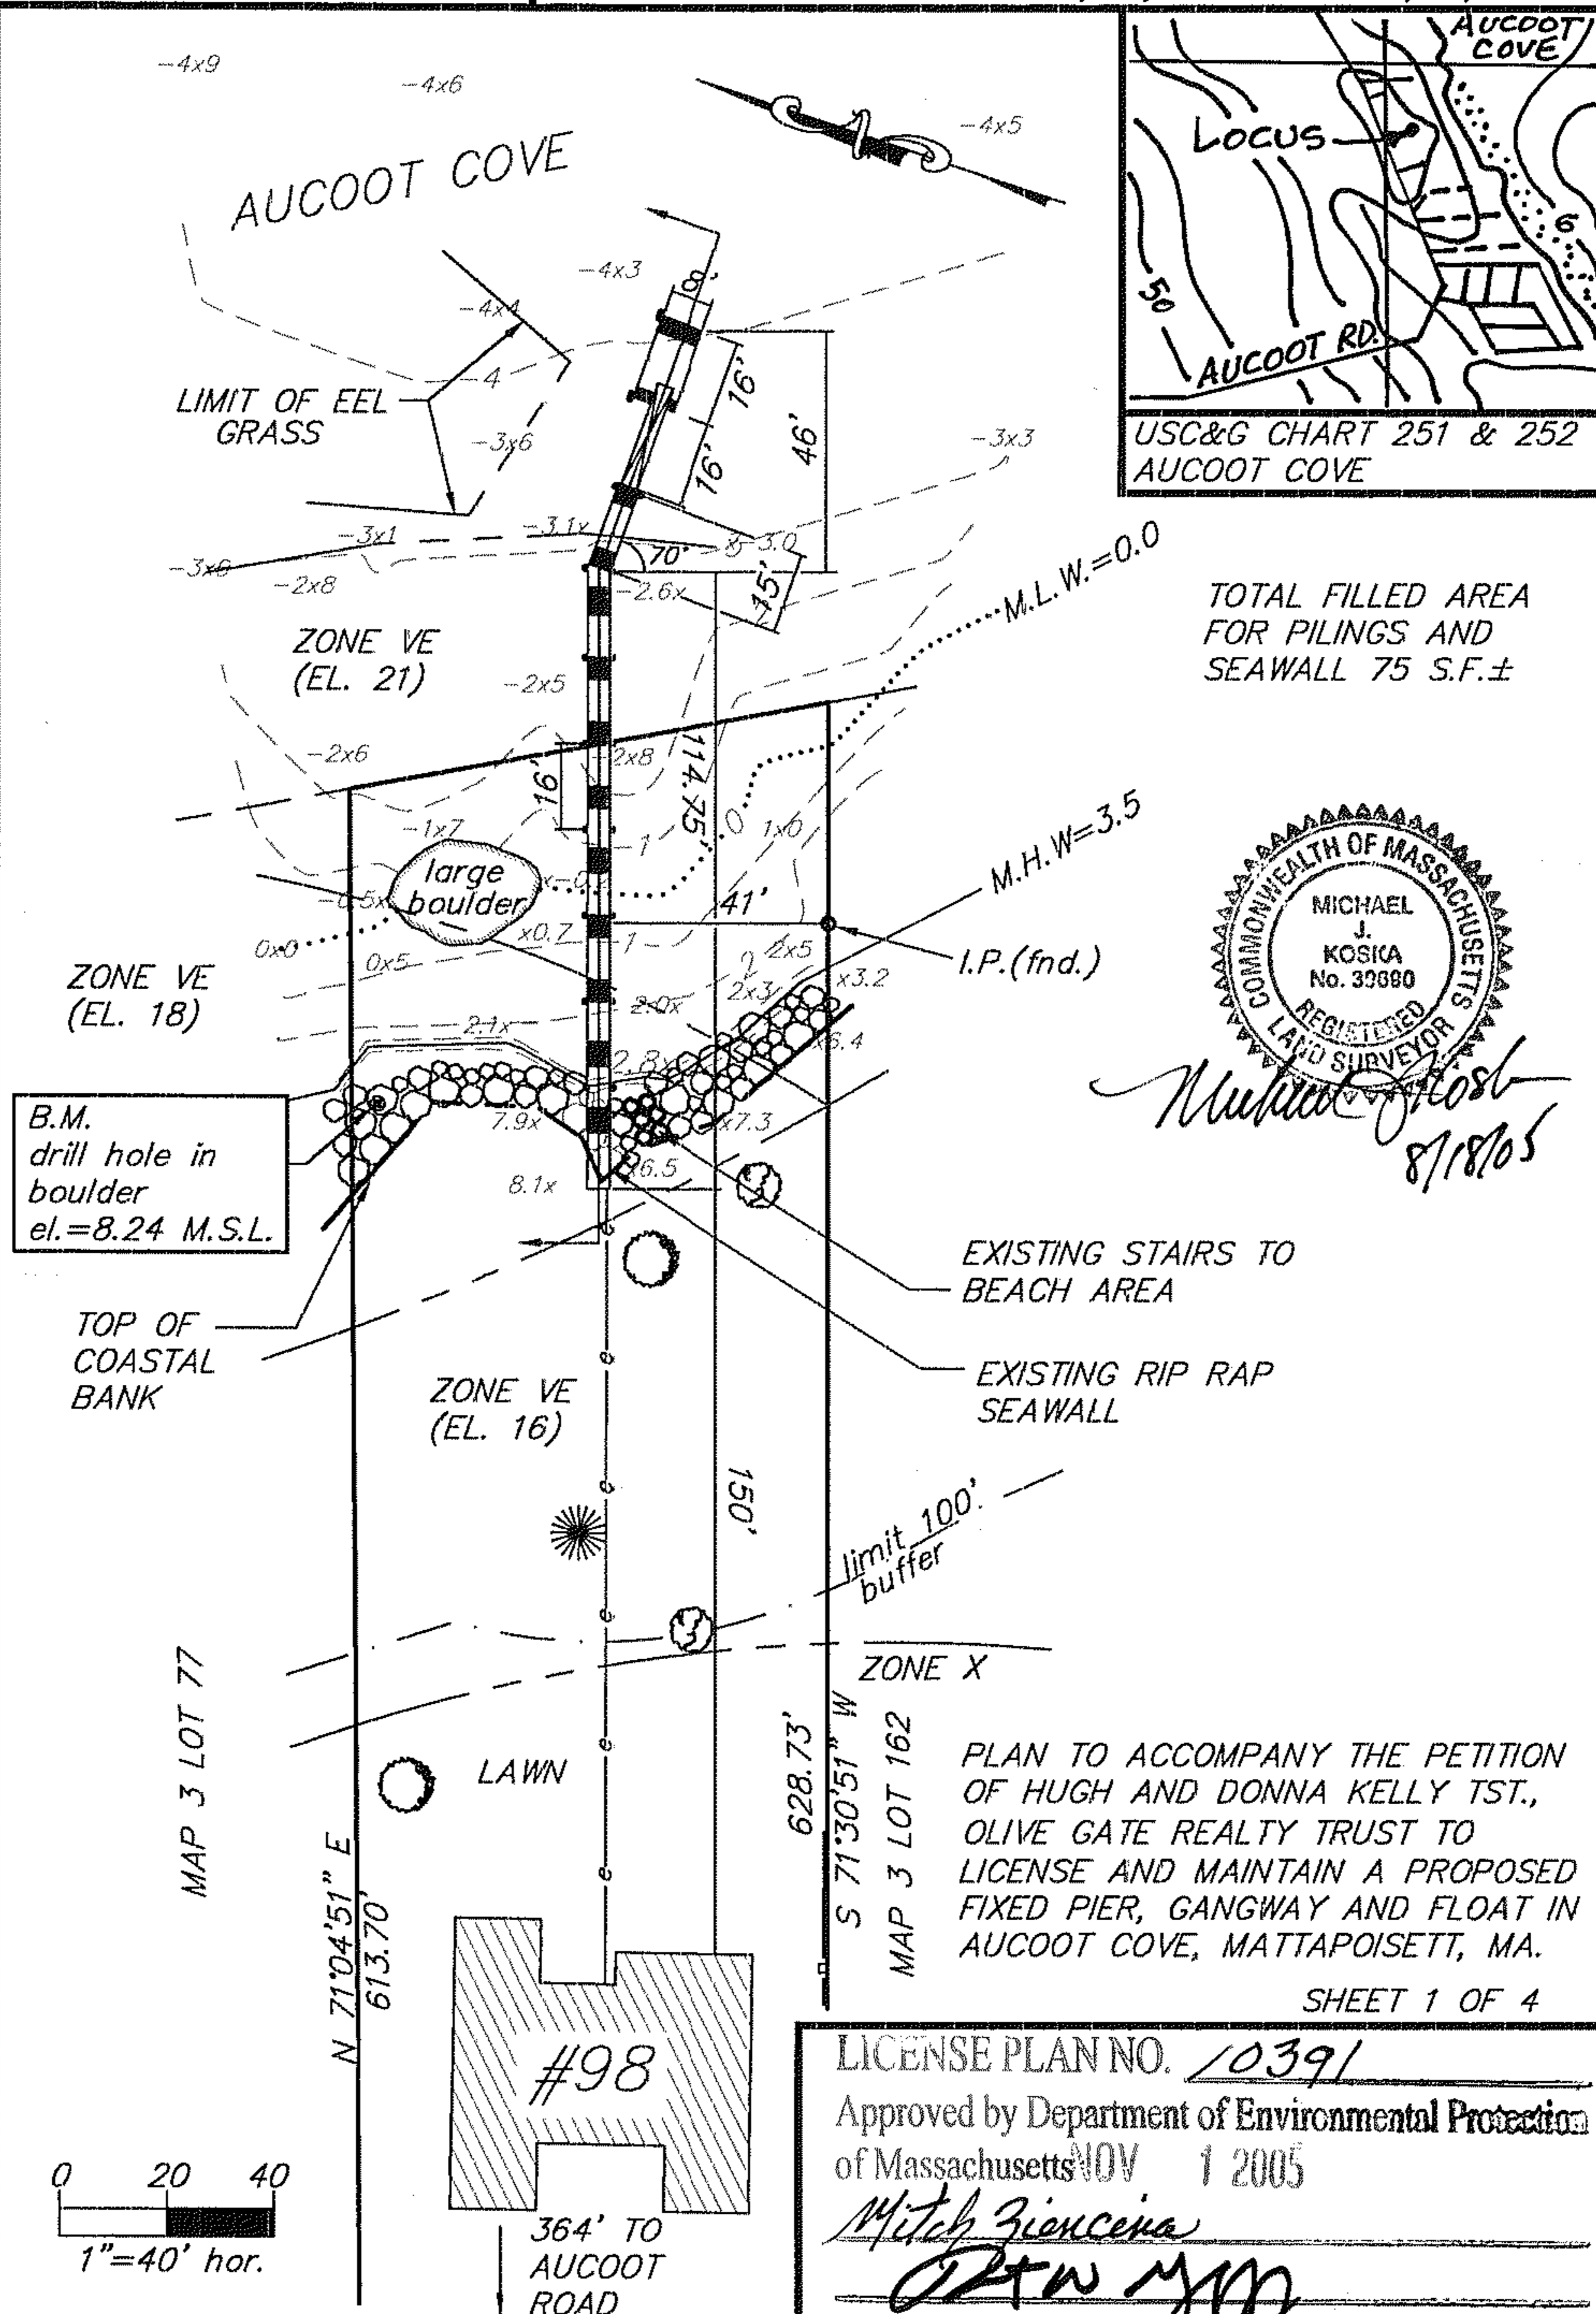

11-12-11
994-166

OK 300-
Licence # 142210

(1 of 4)

'05-994

"I CERTIFY THAT THIS PLAN HAS BEEN
PREPARED IN CONFORMITY WITH THE
RULES AND REGULATIONS OF THE
REGISTERS OF DEEDS OF THE
COMMONWEALTH OF MASSACHUSETTS".


Antonio De Trías

PREPARER


Plymouth County Registry of Deeds

PLAN BOOK **50** PAGE **847**


DECEMBER 16, 2004 REV. 06/02/05 REV. 08/17/05

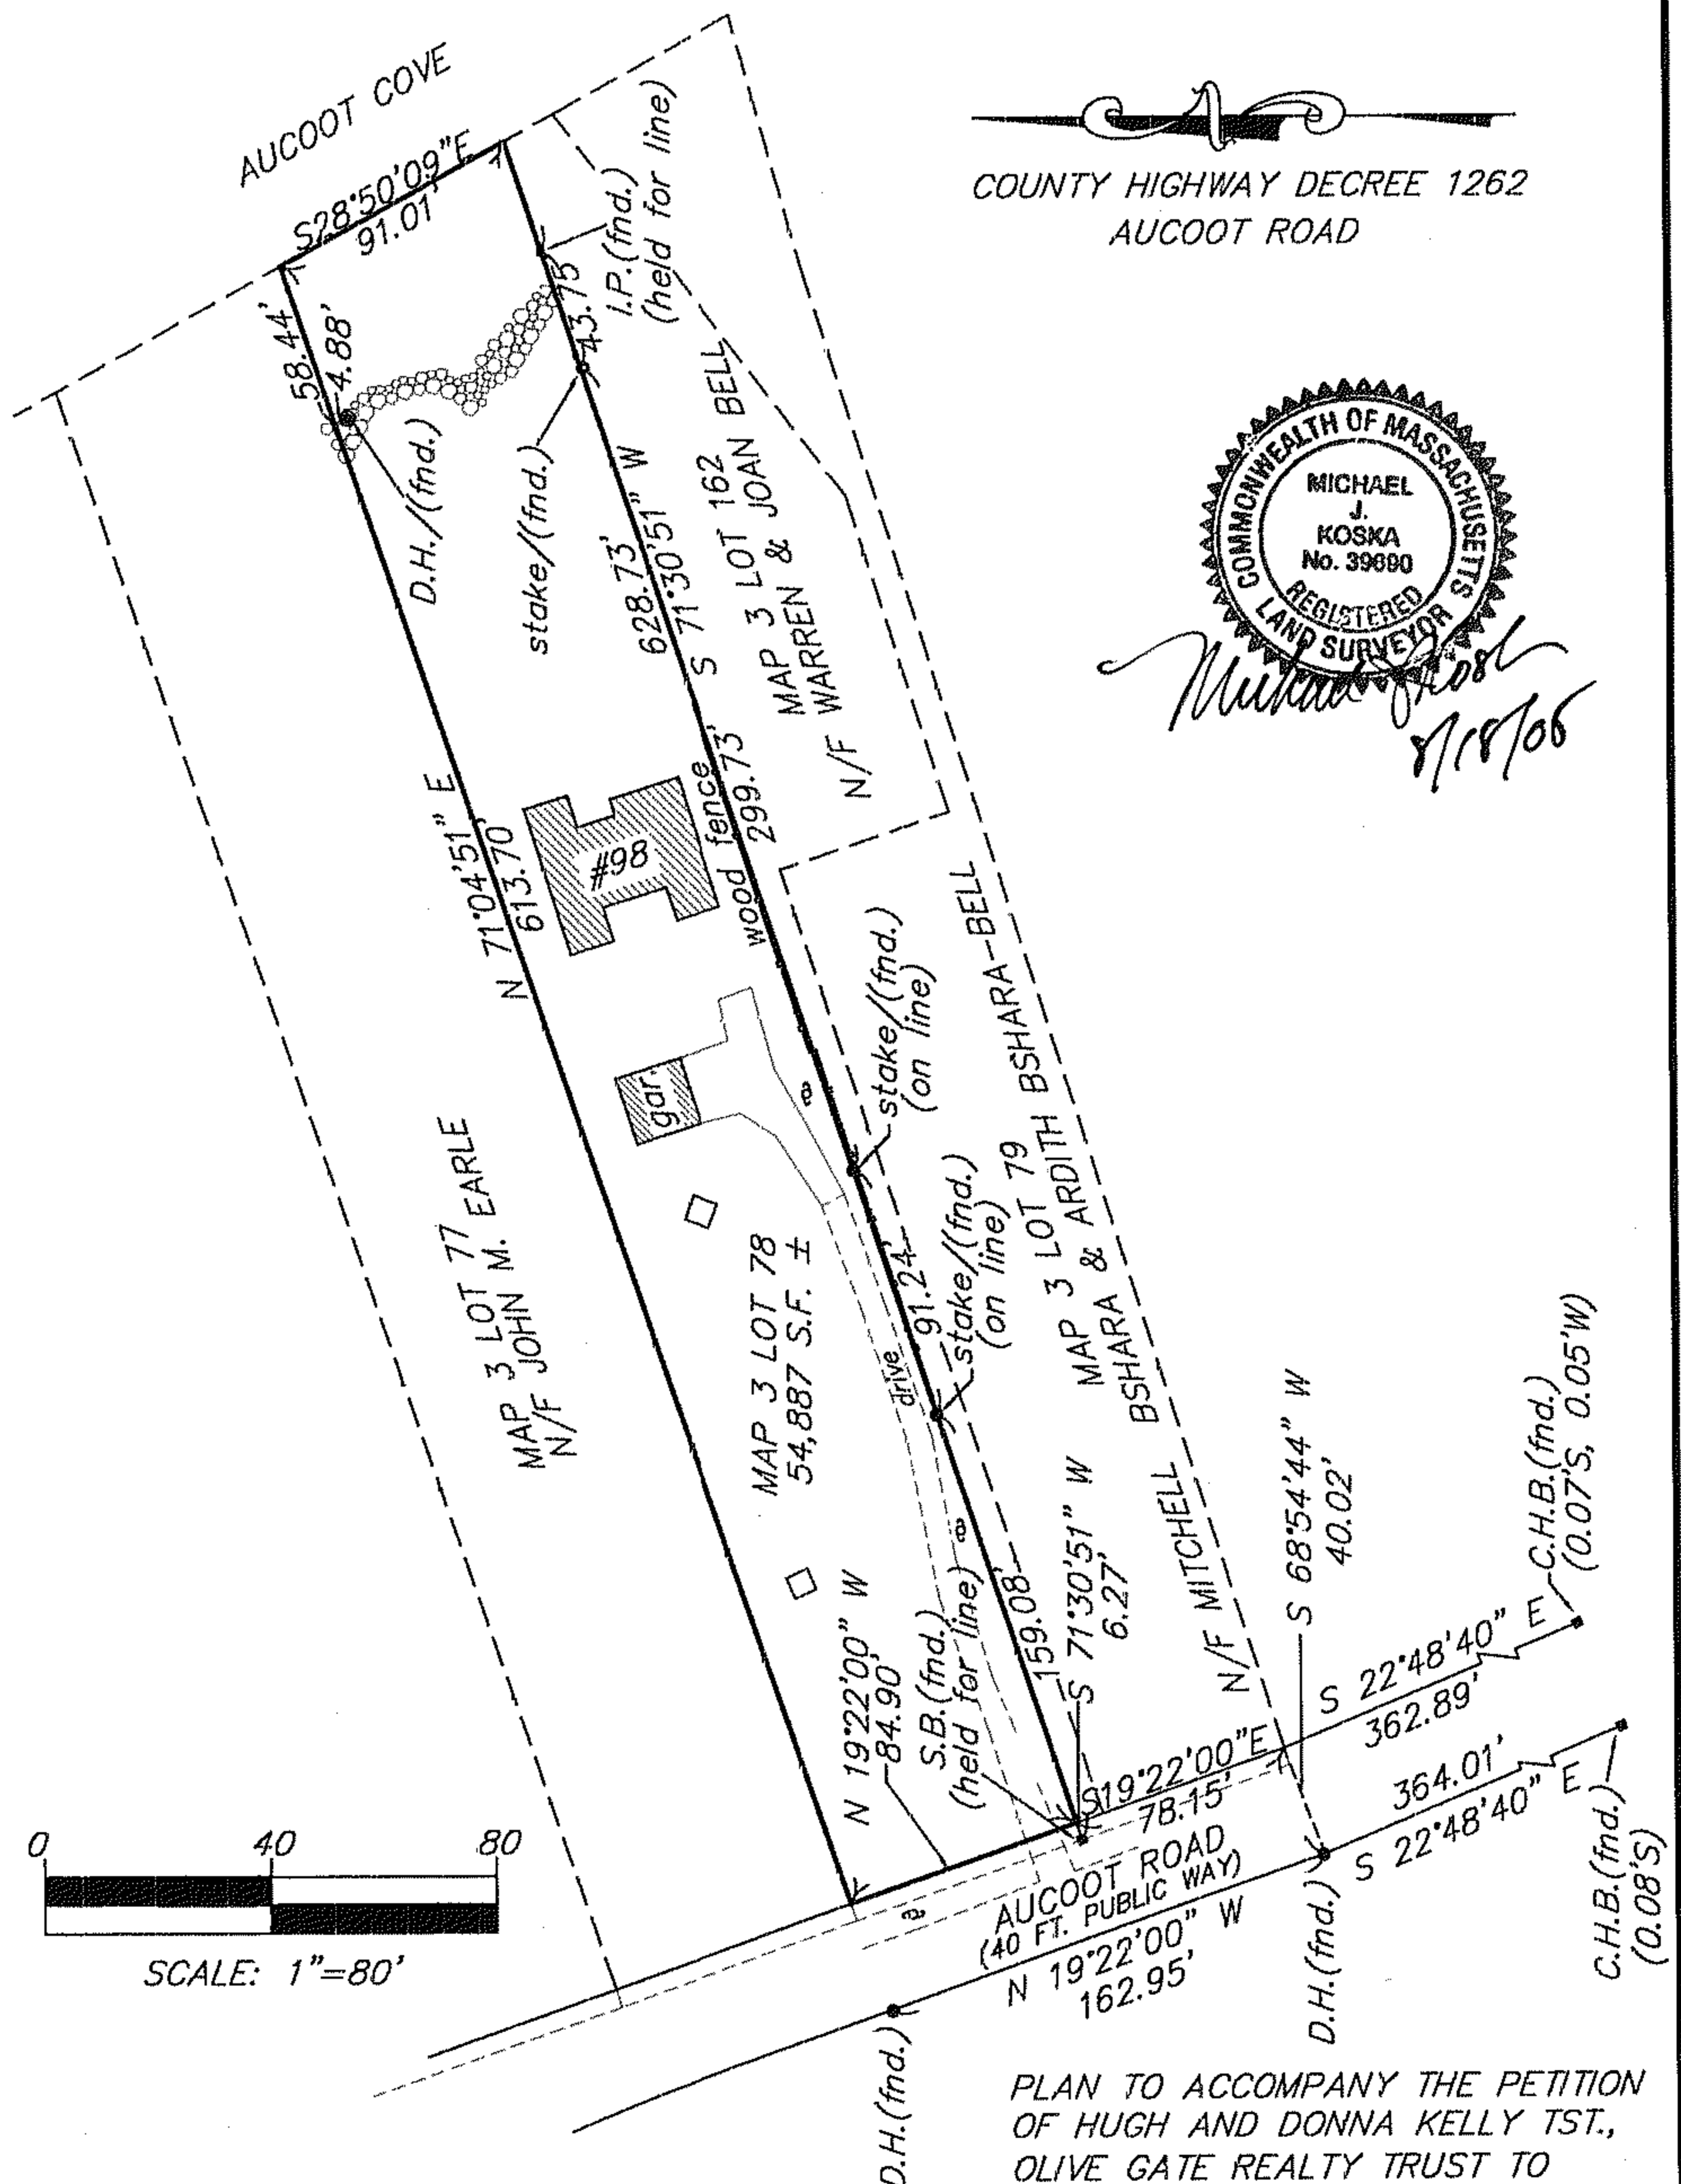

COUNTY HIGHWAY DECREE 1262
AUCOOT ROAD

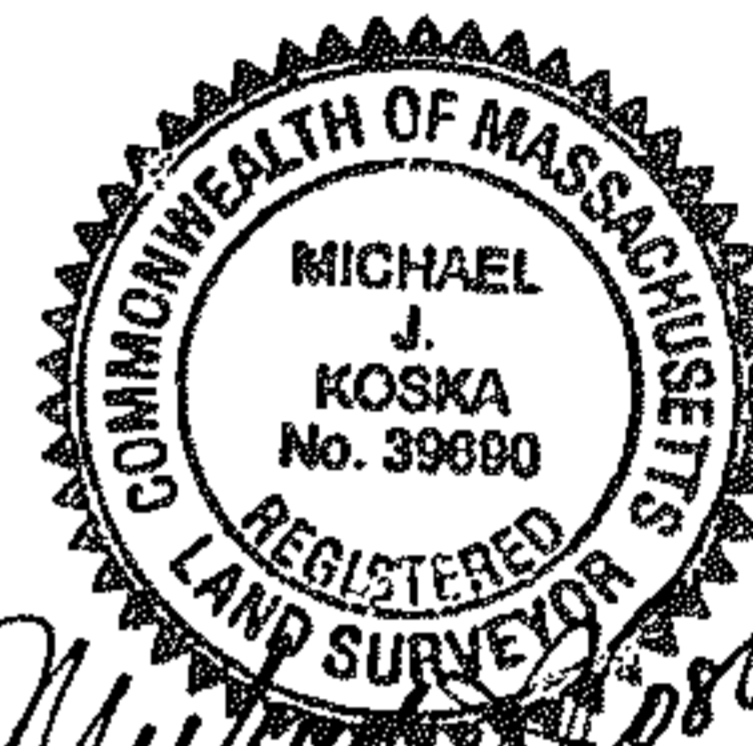

Michael J. Koska
11/18/06

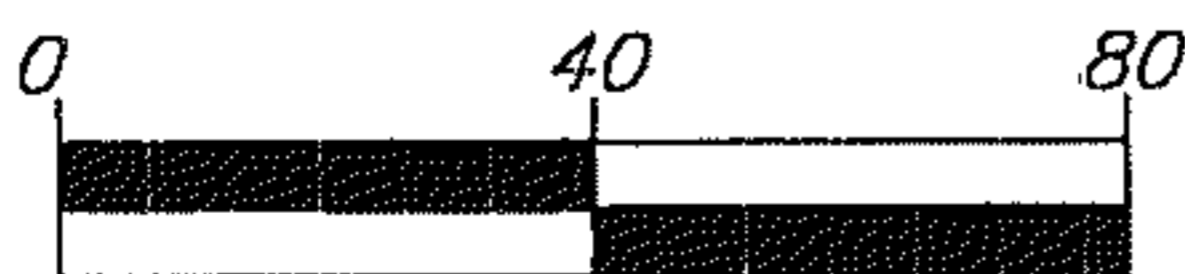

SCALE: 1"=80'

LICENSE PLAN NO. **10391**

Approved by Department of Environmental Protection

Date: **NOV 1 2005**

PLAN TO ACCOMPANY THE PETITION
OF HUGH AND DONNA KELLY TST.,
OLIVE GATE REALTY TRUST TO
LICENSE AND MAINTAIN A PROPOSED
FIXED PIER, GANGWAY AND FLOAT IN
AUCOOT COVE, MATTAPOISETT, MA.

SHEET 2 OF 4

(2074)

'05-994





"I CERTIFY THAT THIS PLAN HAS BEEN
PREPARED IN CONFORMITY WITH THE
RULES AND REGULATIONS OF THE
REGISTERS OF DEEDS OF THE
COMMONWEALTH OF MASSACHUSETTS".

Antonio De Luis
PREPARER

Plymouth County Registry of Deeds

PLAN BOOK **50** PAGE **848**

DECEMBER 16, 2004 REV. 06/02/05 REV. 08/17/05

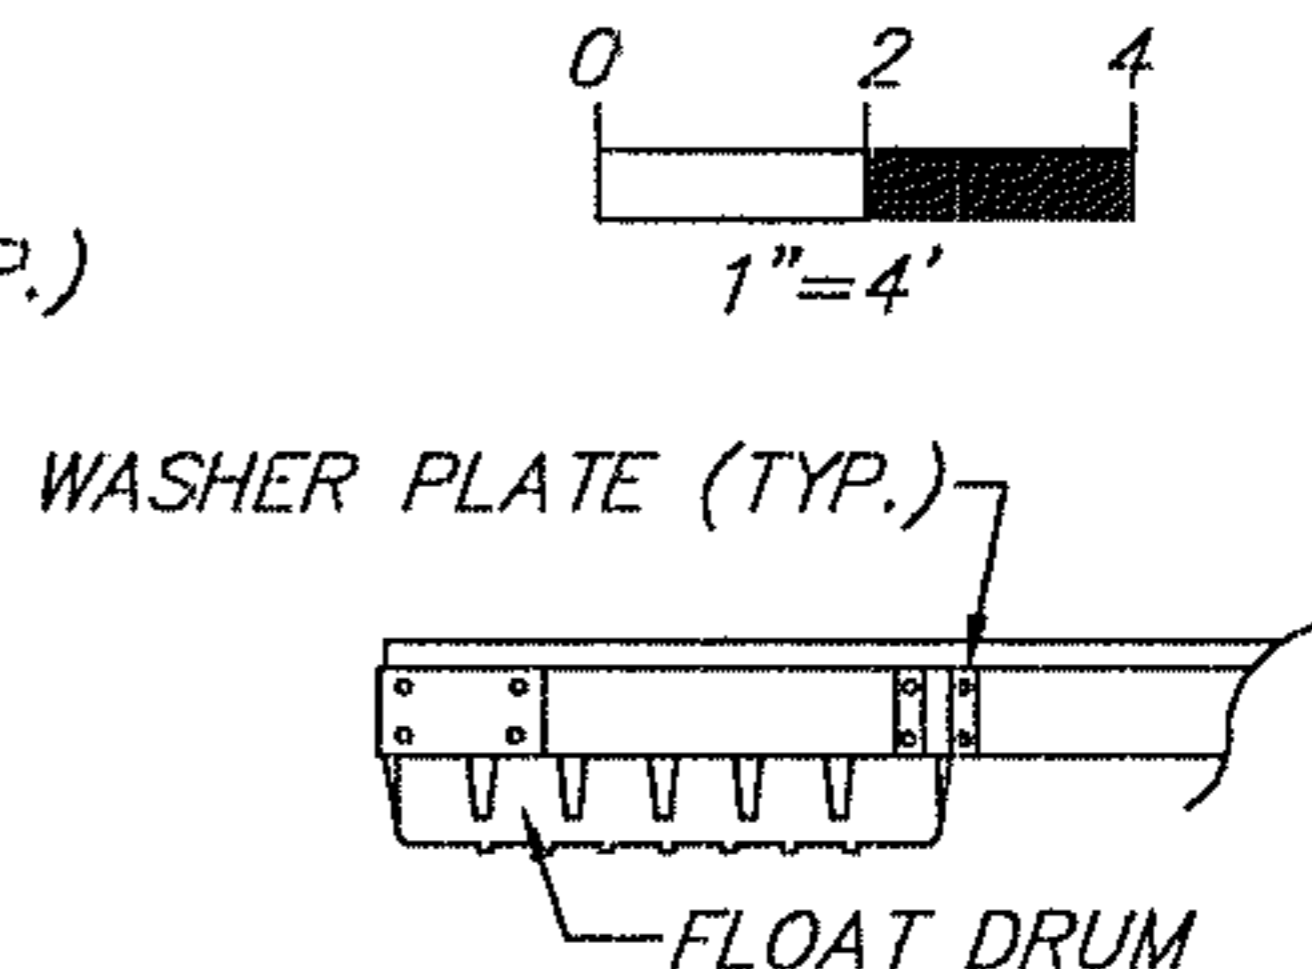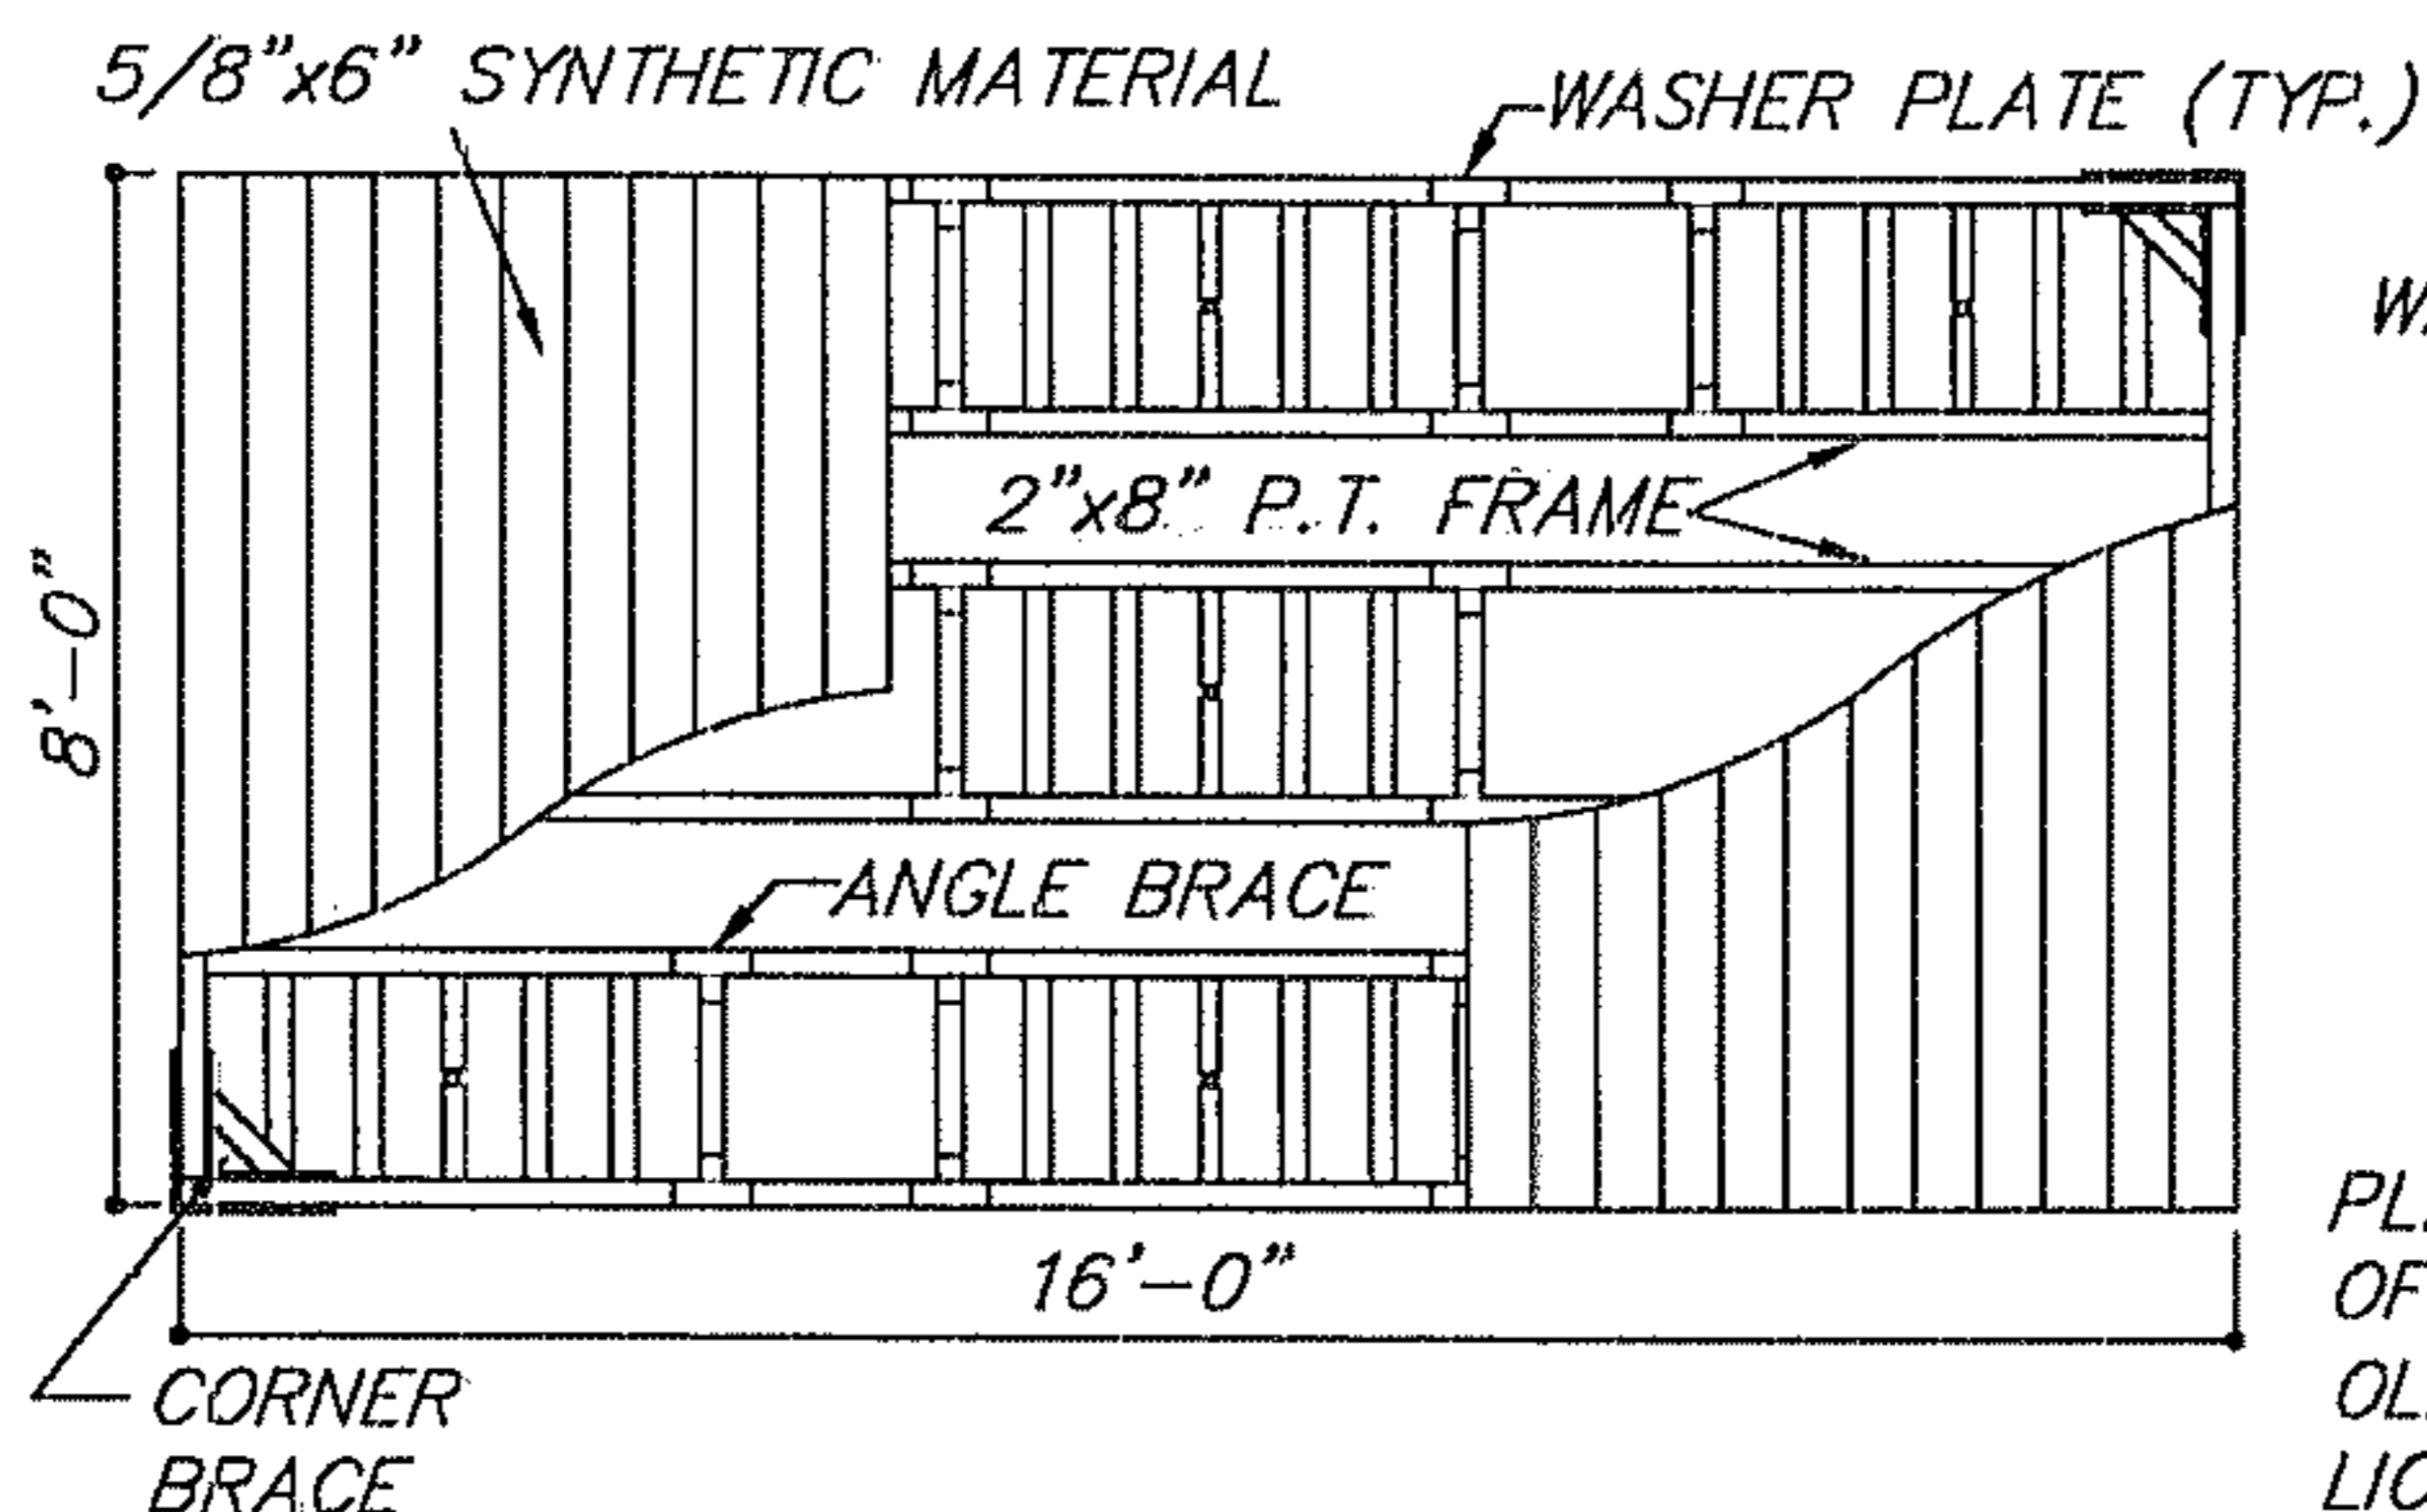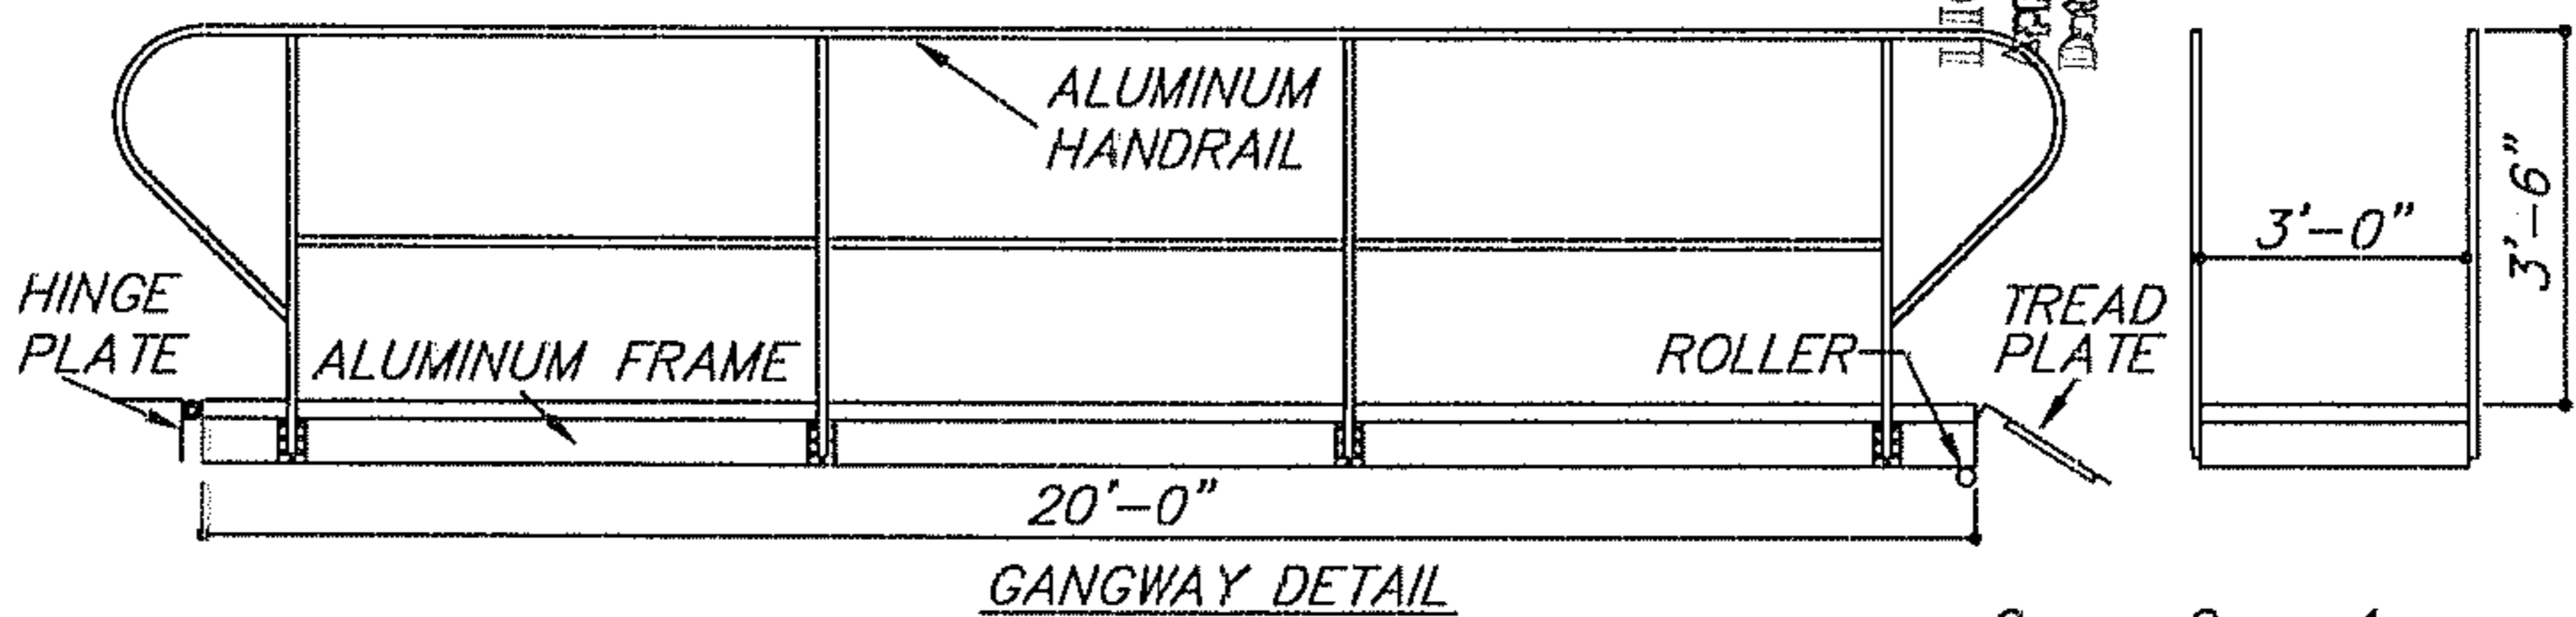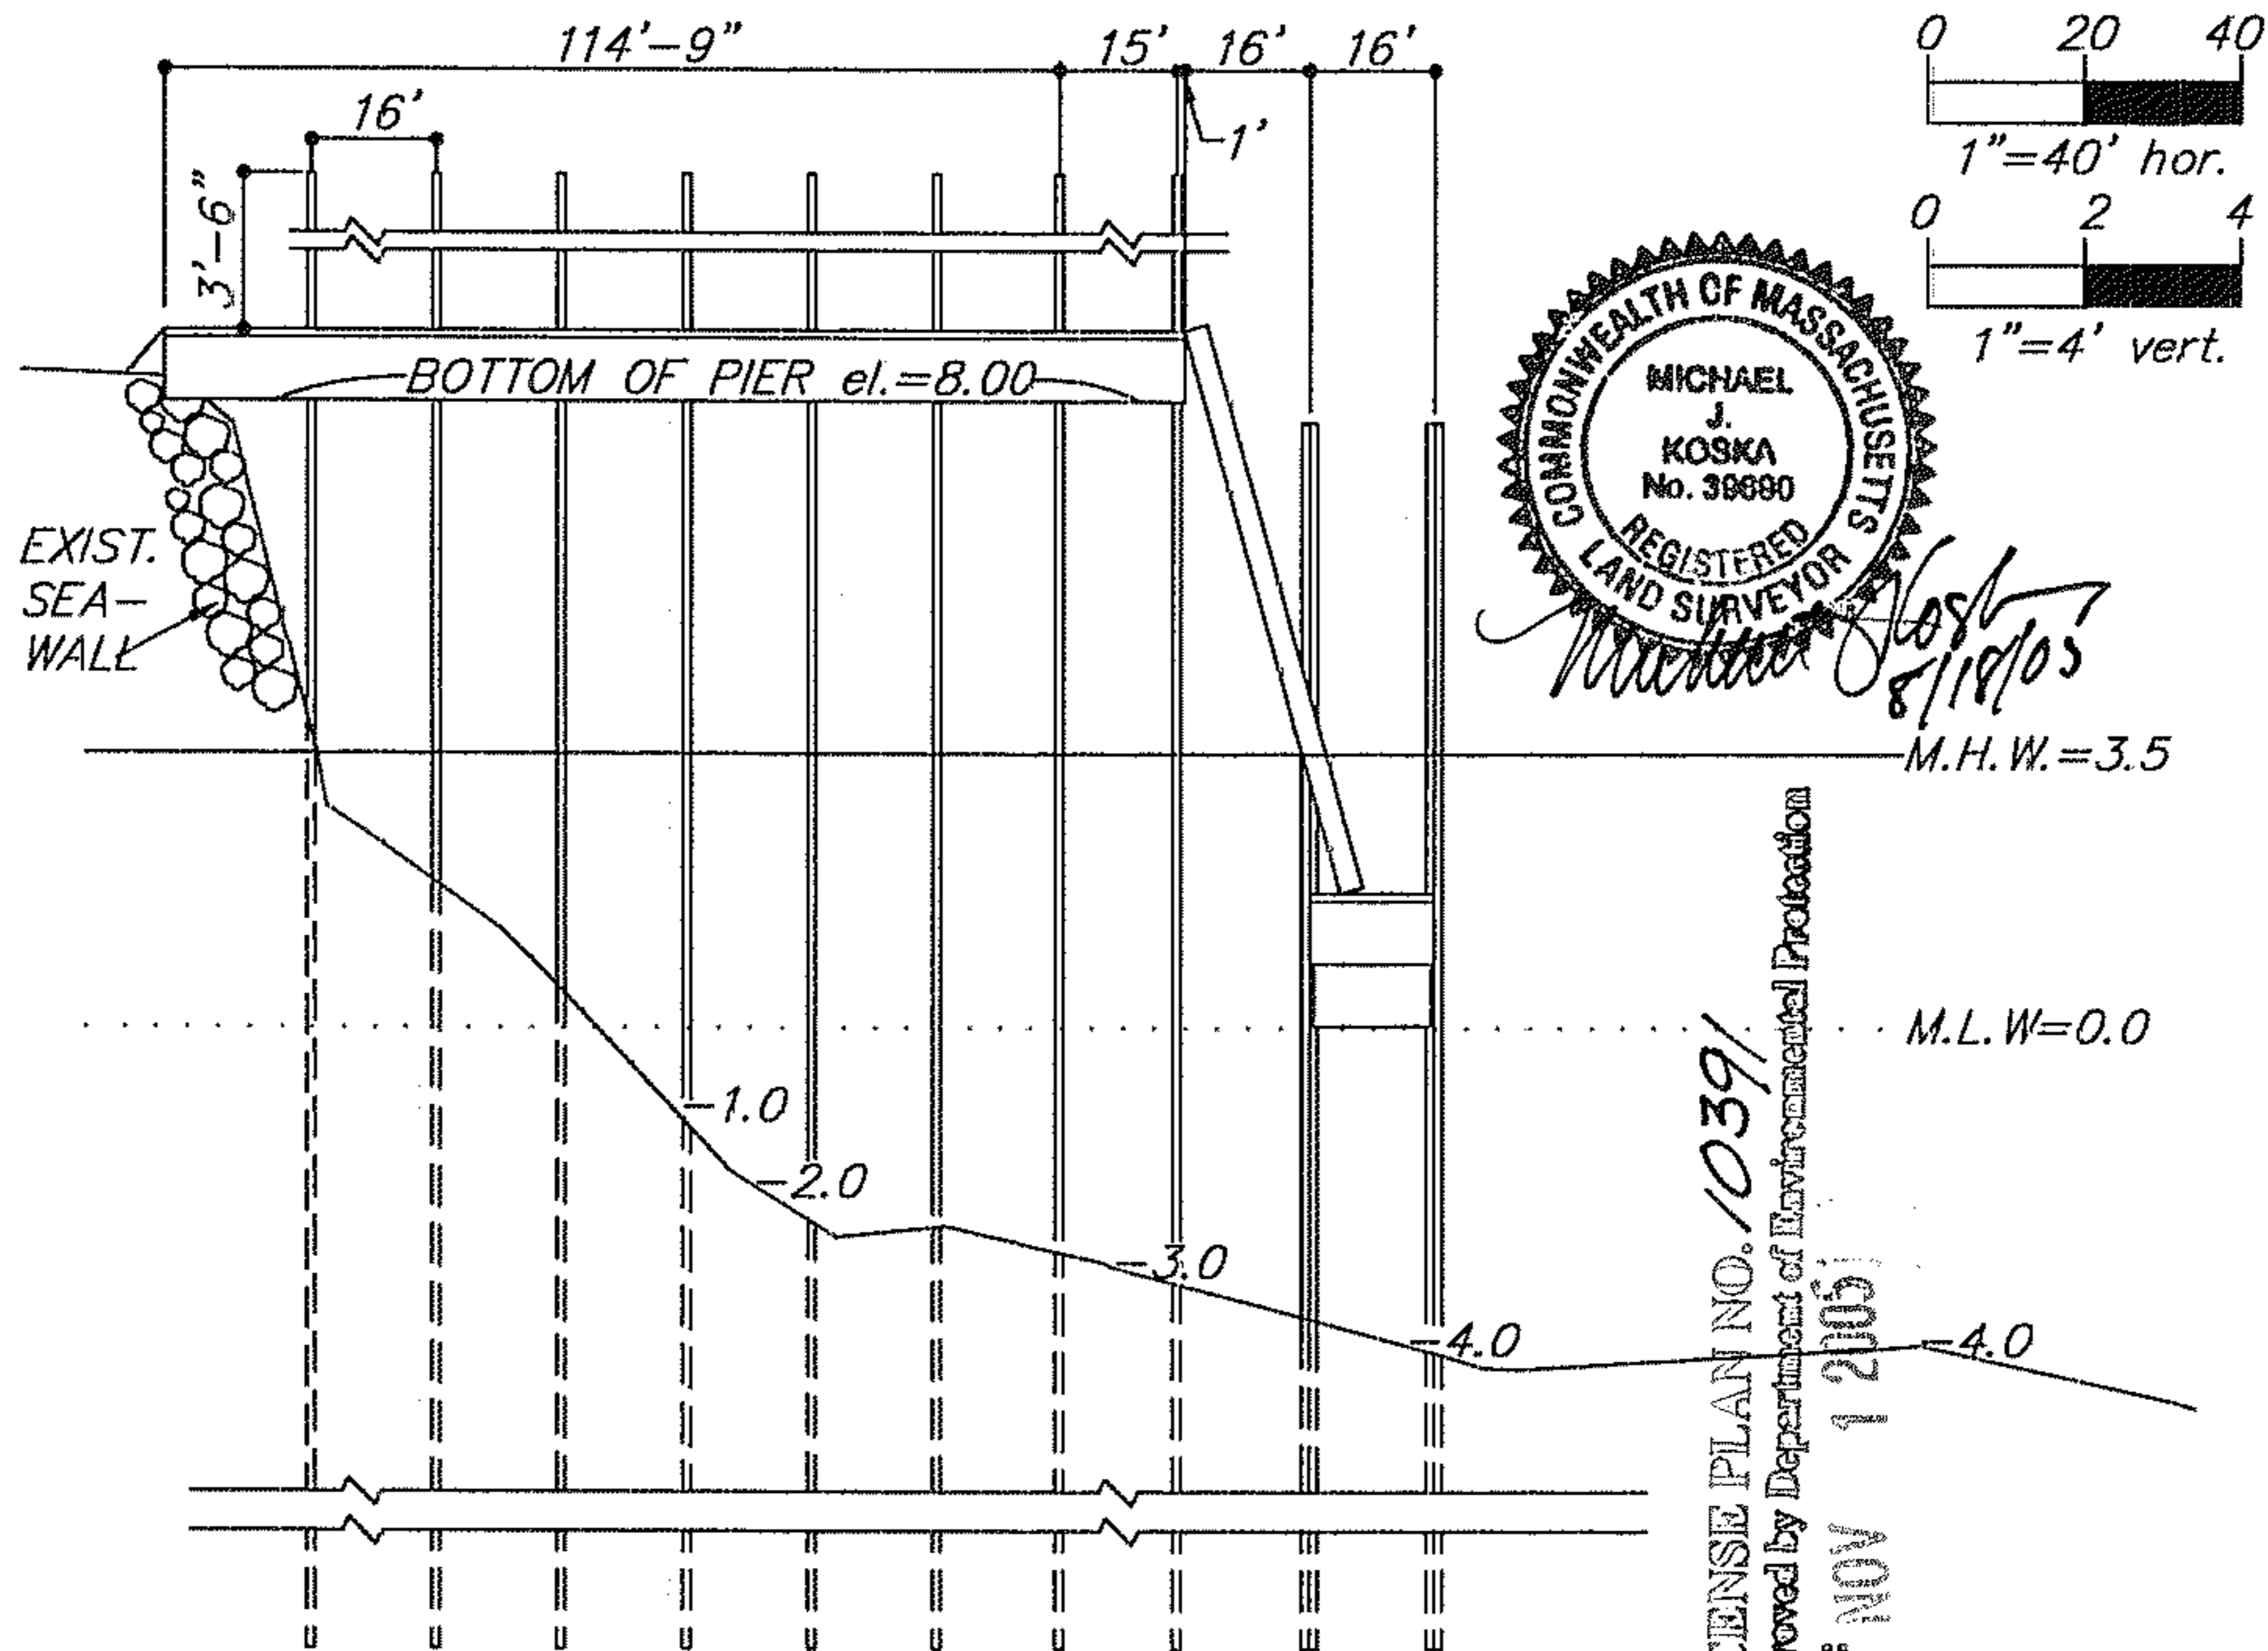

float drum and hardware to
be follansbee dock systems
or equal.

PLAN TO ACCOMPANY THE PETITION
OF HUGH AND DONNA KELLY TST.,
OLIVE GATE REALTY TRUST TO
LICENSE AND MAINTAIN A PROPOSED
FIXED PIER, GANGWAY AND FLOAT IN
AUCOOT COVE, MATTAPOISETT, MA.

SHEET 3 OF 4

(3 of 4)

OS-994

"I CERTIFY THAT THIS PLAN HAS BEEN
PREPARED IN CONFORMITY WITH THE
RULES AND REGULATIONS OF THE
REGISTERS OF DEEDS OF THE
COMMONWEALTH OF MASSACHUSETTS".

Antonio De Luis

PREPARER

Plymouth County Registry of Deeds




PLAN BOOK

50 PAGE 849


DECEMBER 16, 2004

REV. 06/02/05

REV. 08/17/05

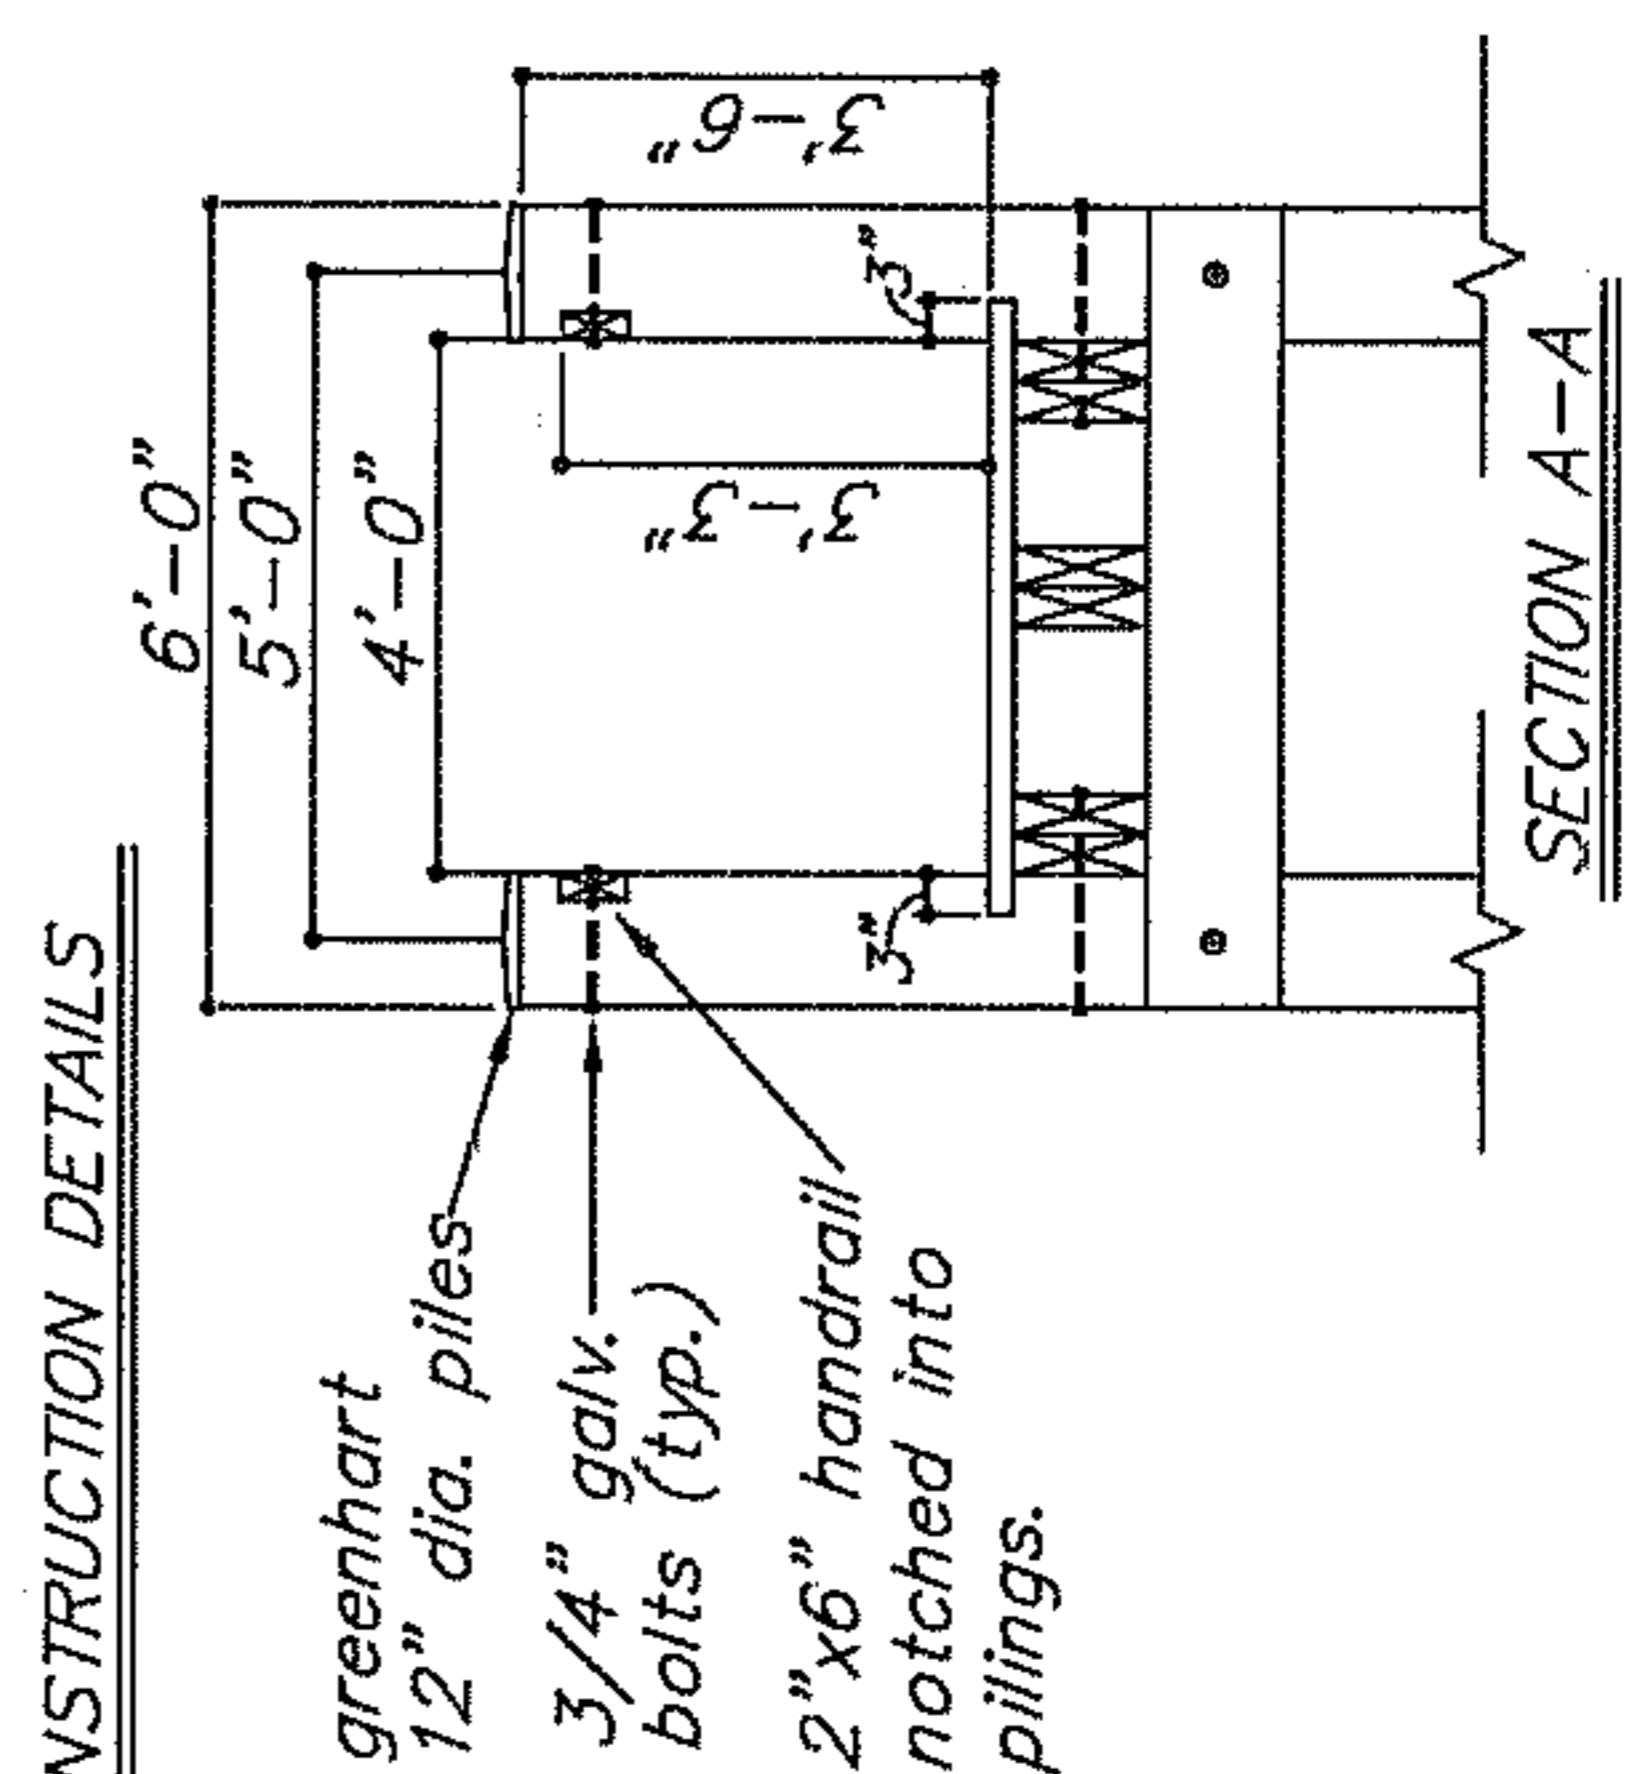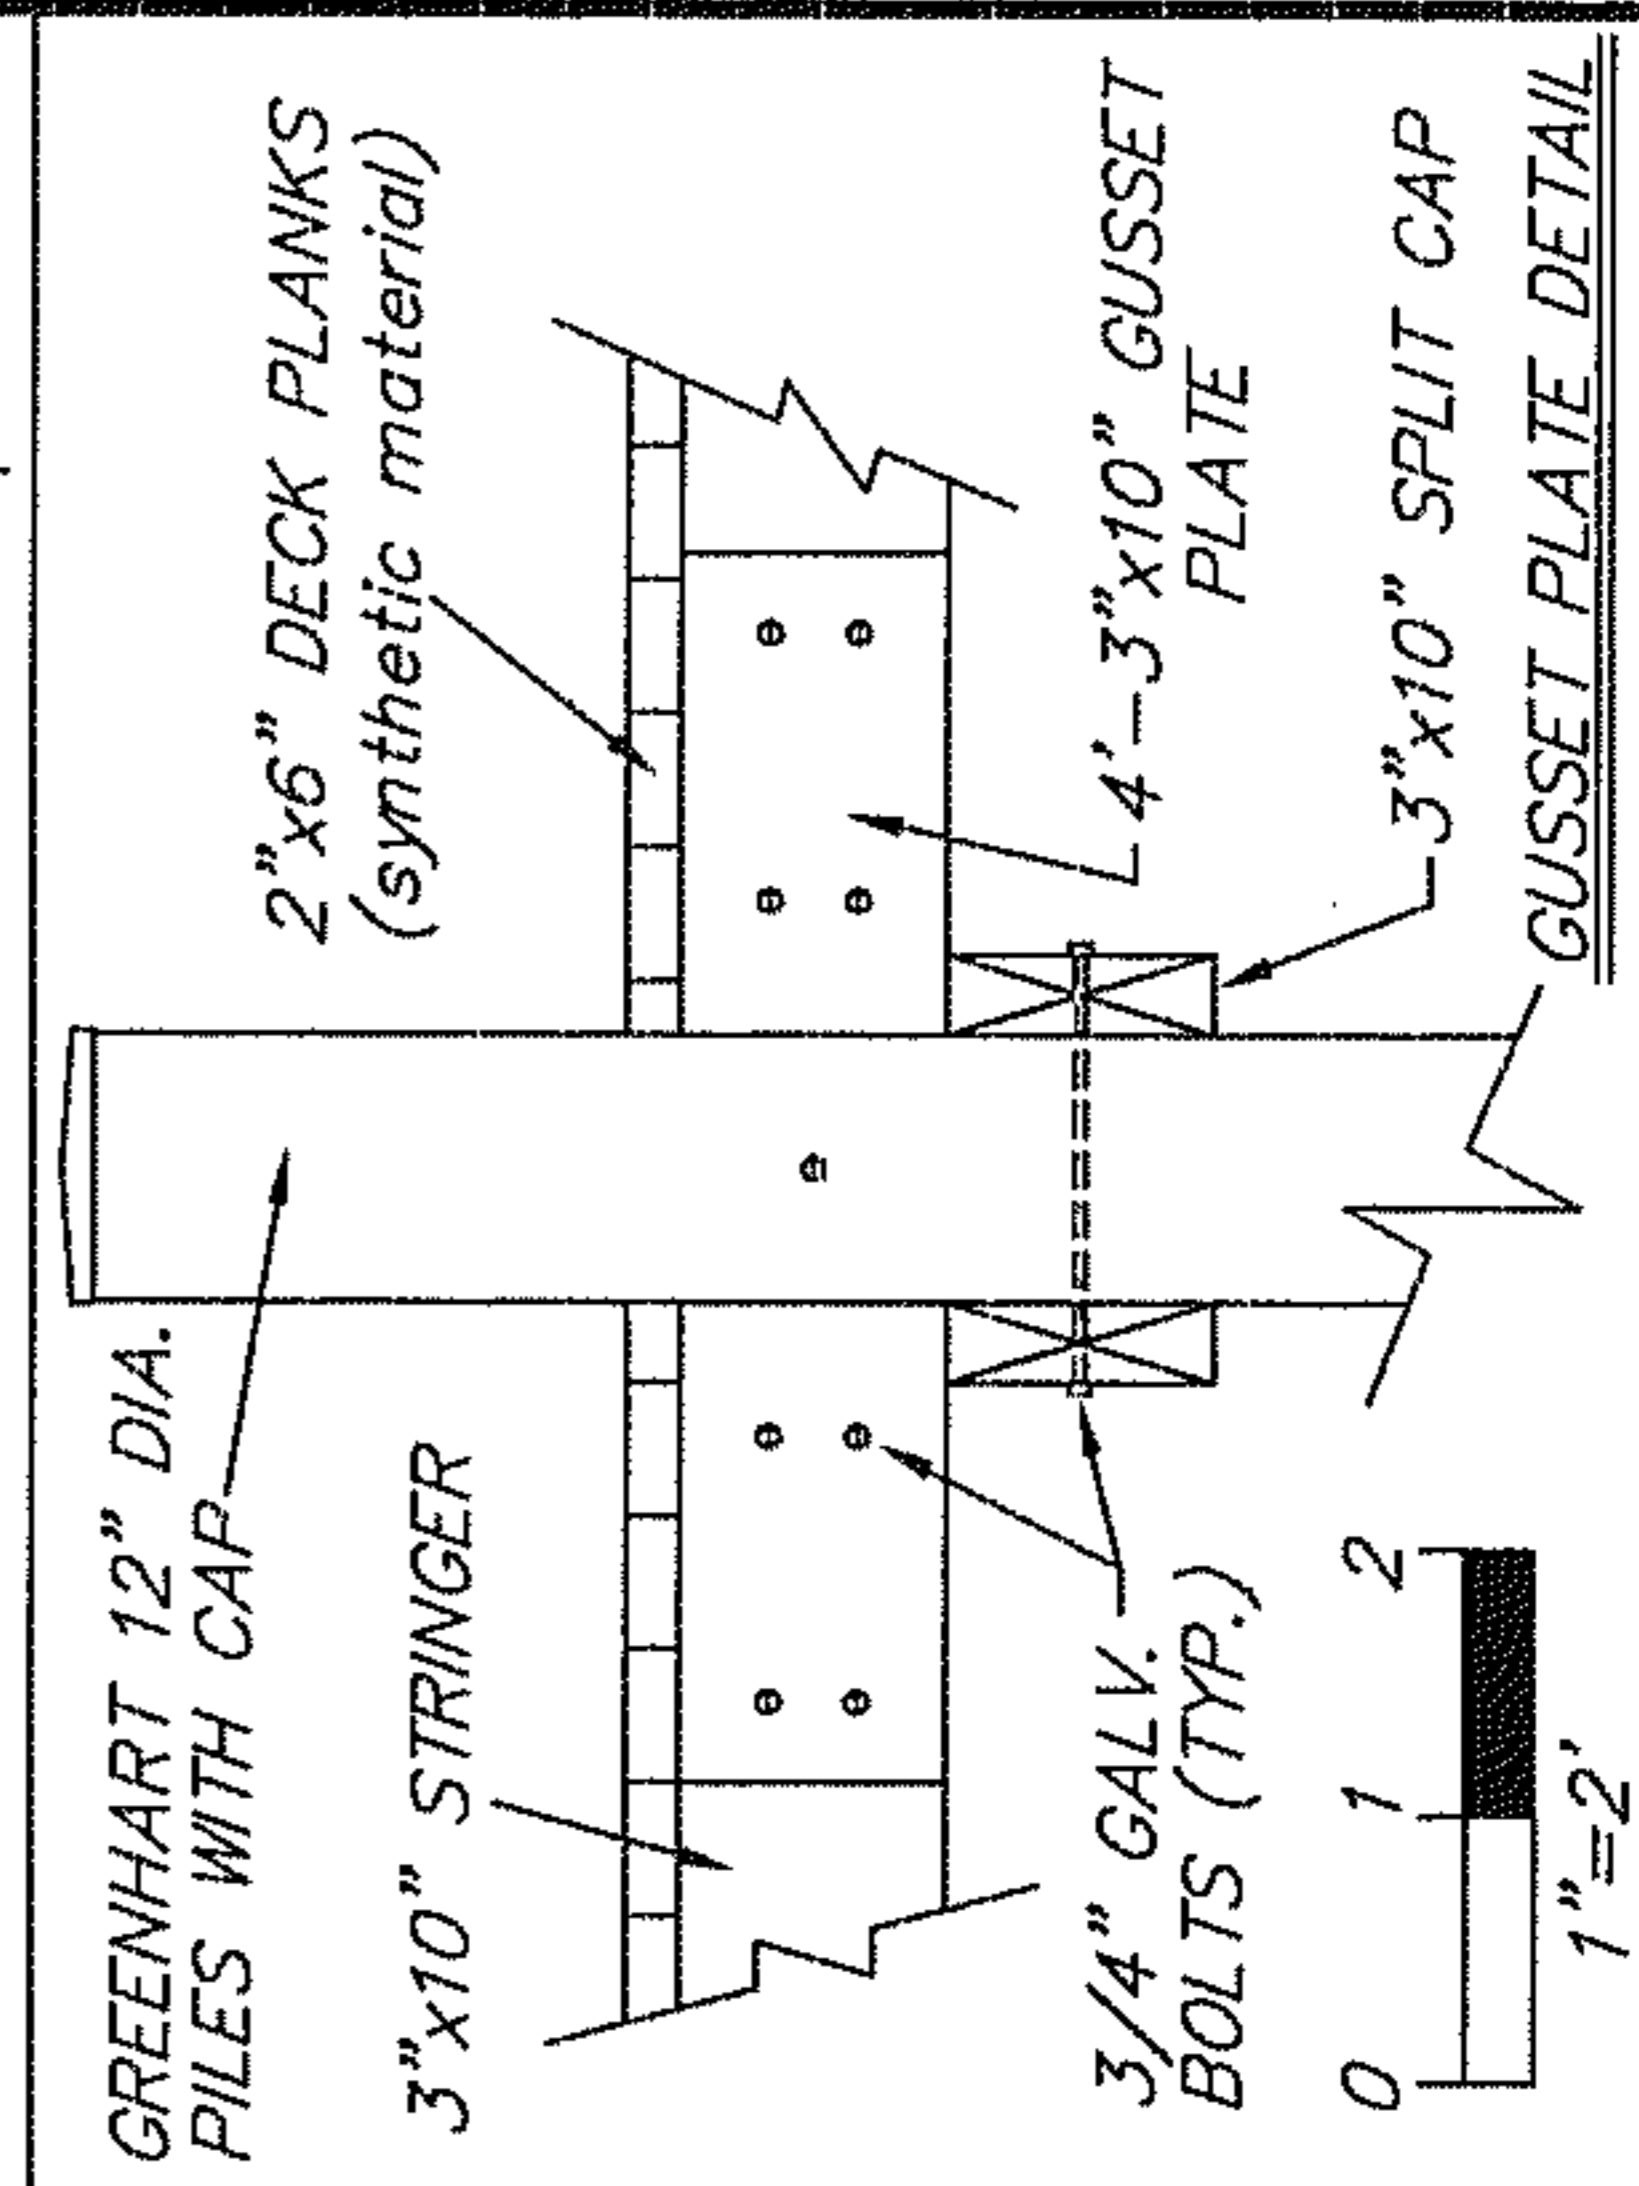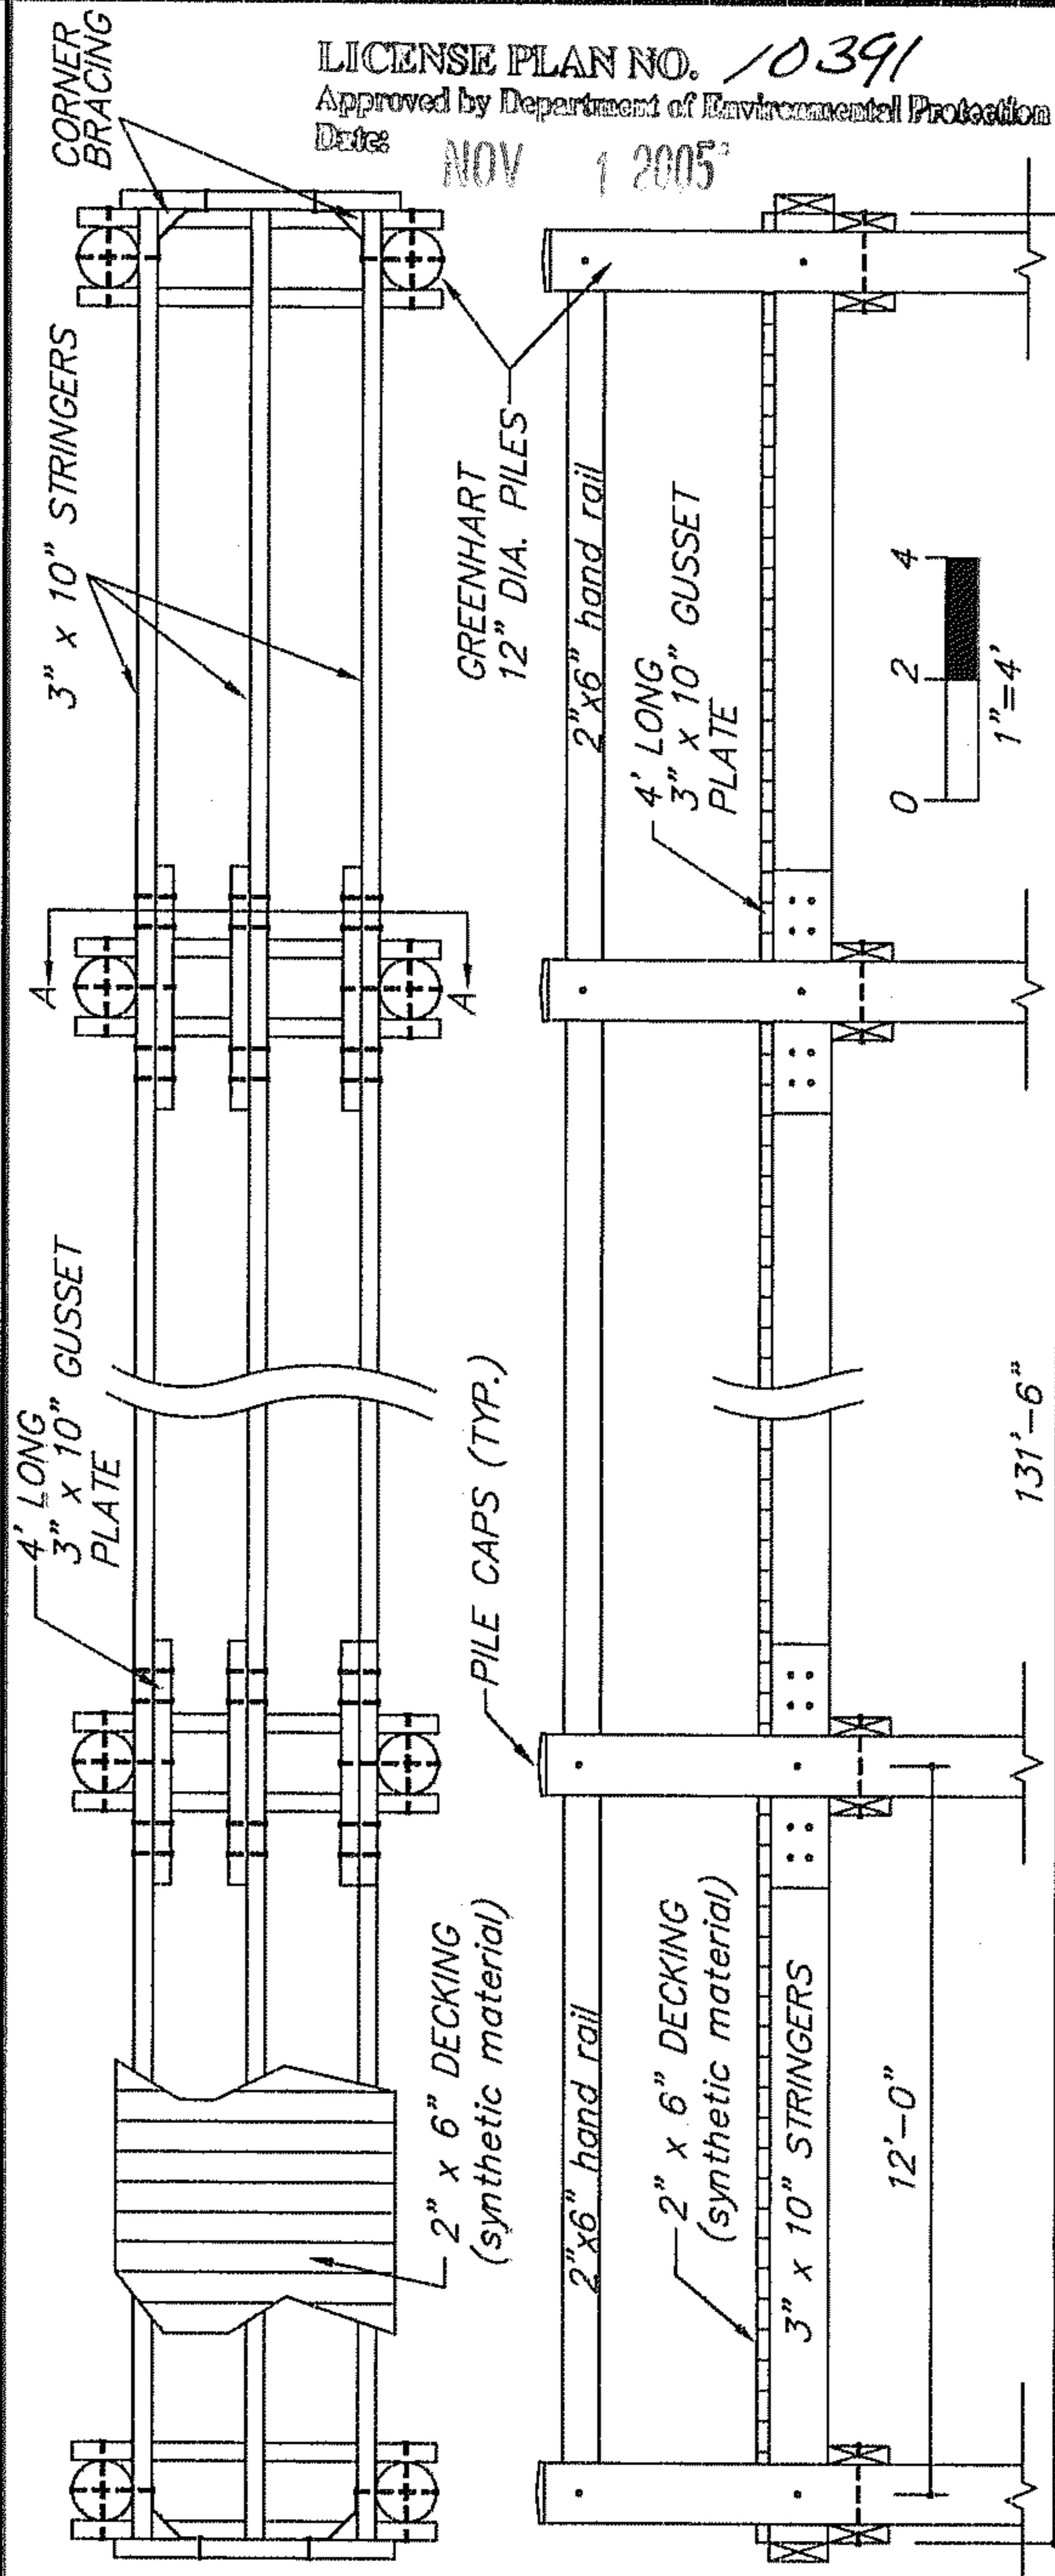

FIXED PIER CONSTRUCTION DETAILS

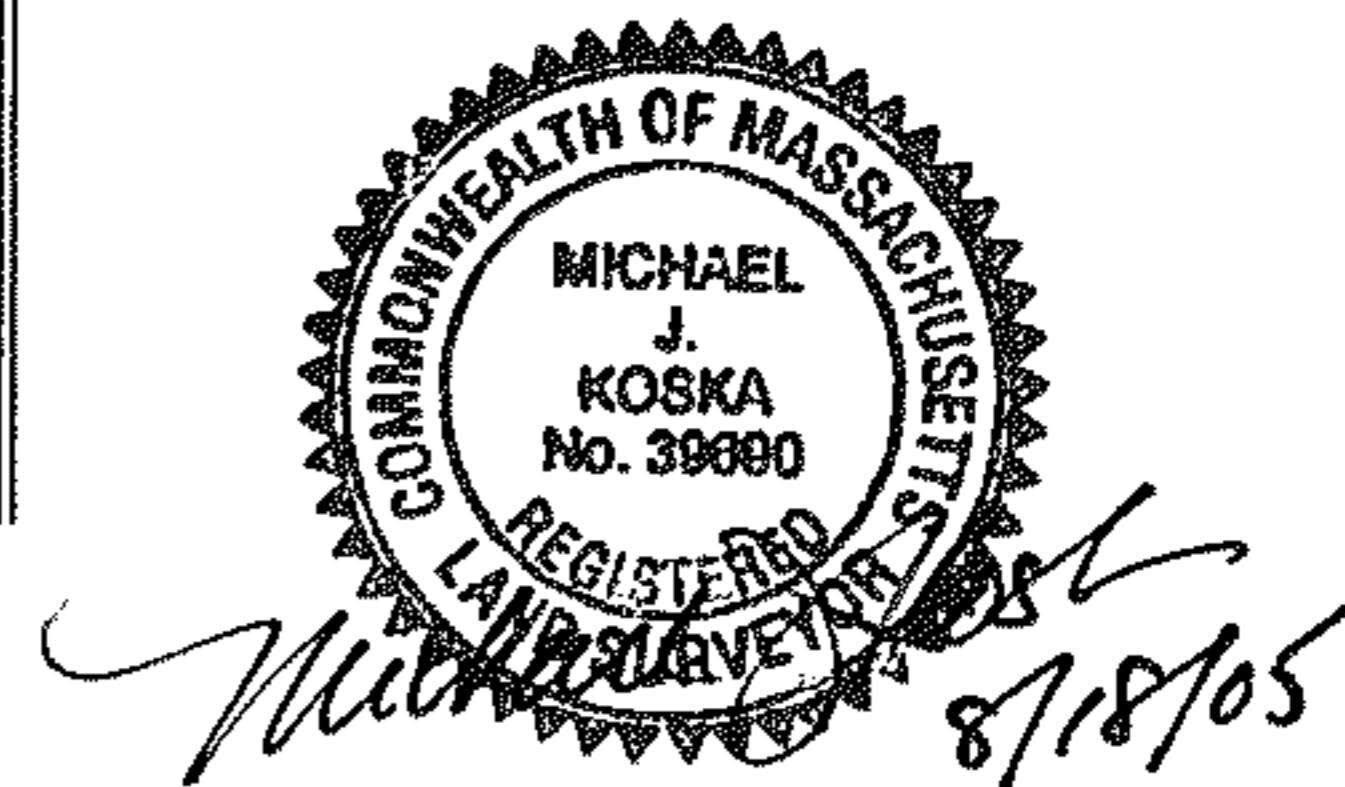

PLAN TO ACCOMPANY THE PETITION
OF HUGH AND DONNA KELLY TST.,
OLIVE GATE REALTY TRUST TO
LICENSE AND MAINTAIN A PROPOSED
FIXED PIER, GANGWAY AND FLOAT IN
AUCOOT COVE, MATTAPOISETT, MA.

SHEET 4 OF 4

(4 of 4) '05-994