

W96-5943

PLYMOUTH CO. REG. OF DEEDS
JUL 31 2006
7-31-06
RECORDED

'06-693

Plymouth County Registry of Deeds



PLAN BOOK 51 PAGE 1118

"I CERTIFY THAT THIS PLAN
CONFORMS WITH THE RULES
AND REGULATIONS OF THE
REGISTERS OF DEEDS".

David M. Daignon
PREPARER

GENERAL NOTES:

- 1.) ELEVATIONS REFER TO MEAN LOW WATER (EL.=0.0) DATUM.
- 2.) SOUNDINGS ARE IN FEET, ARE SHOWN AS CONTOURS AND REFER TO DEPTHS BELOW THE PLANE OF MEAN LOW WATER.
- 3.) FLOOD ZONES ARE AS DELINEATED ON F.I.R.M. COMMUNITY-PANEL NUMBER 255214 0010 G, MAP REVISED: 9-30-95.
- 4.) HISTORIC MEAN HIGH TIDE LINE IS UNKNOWN.

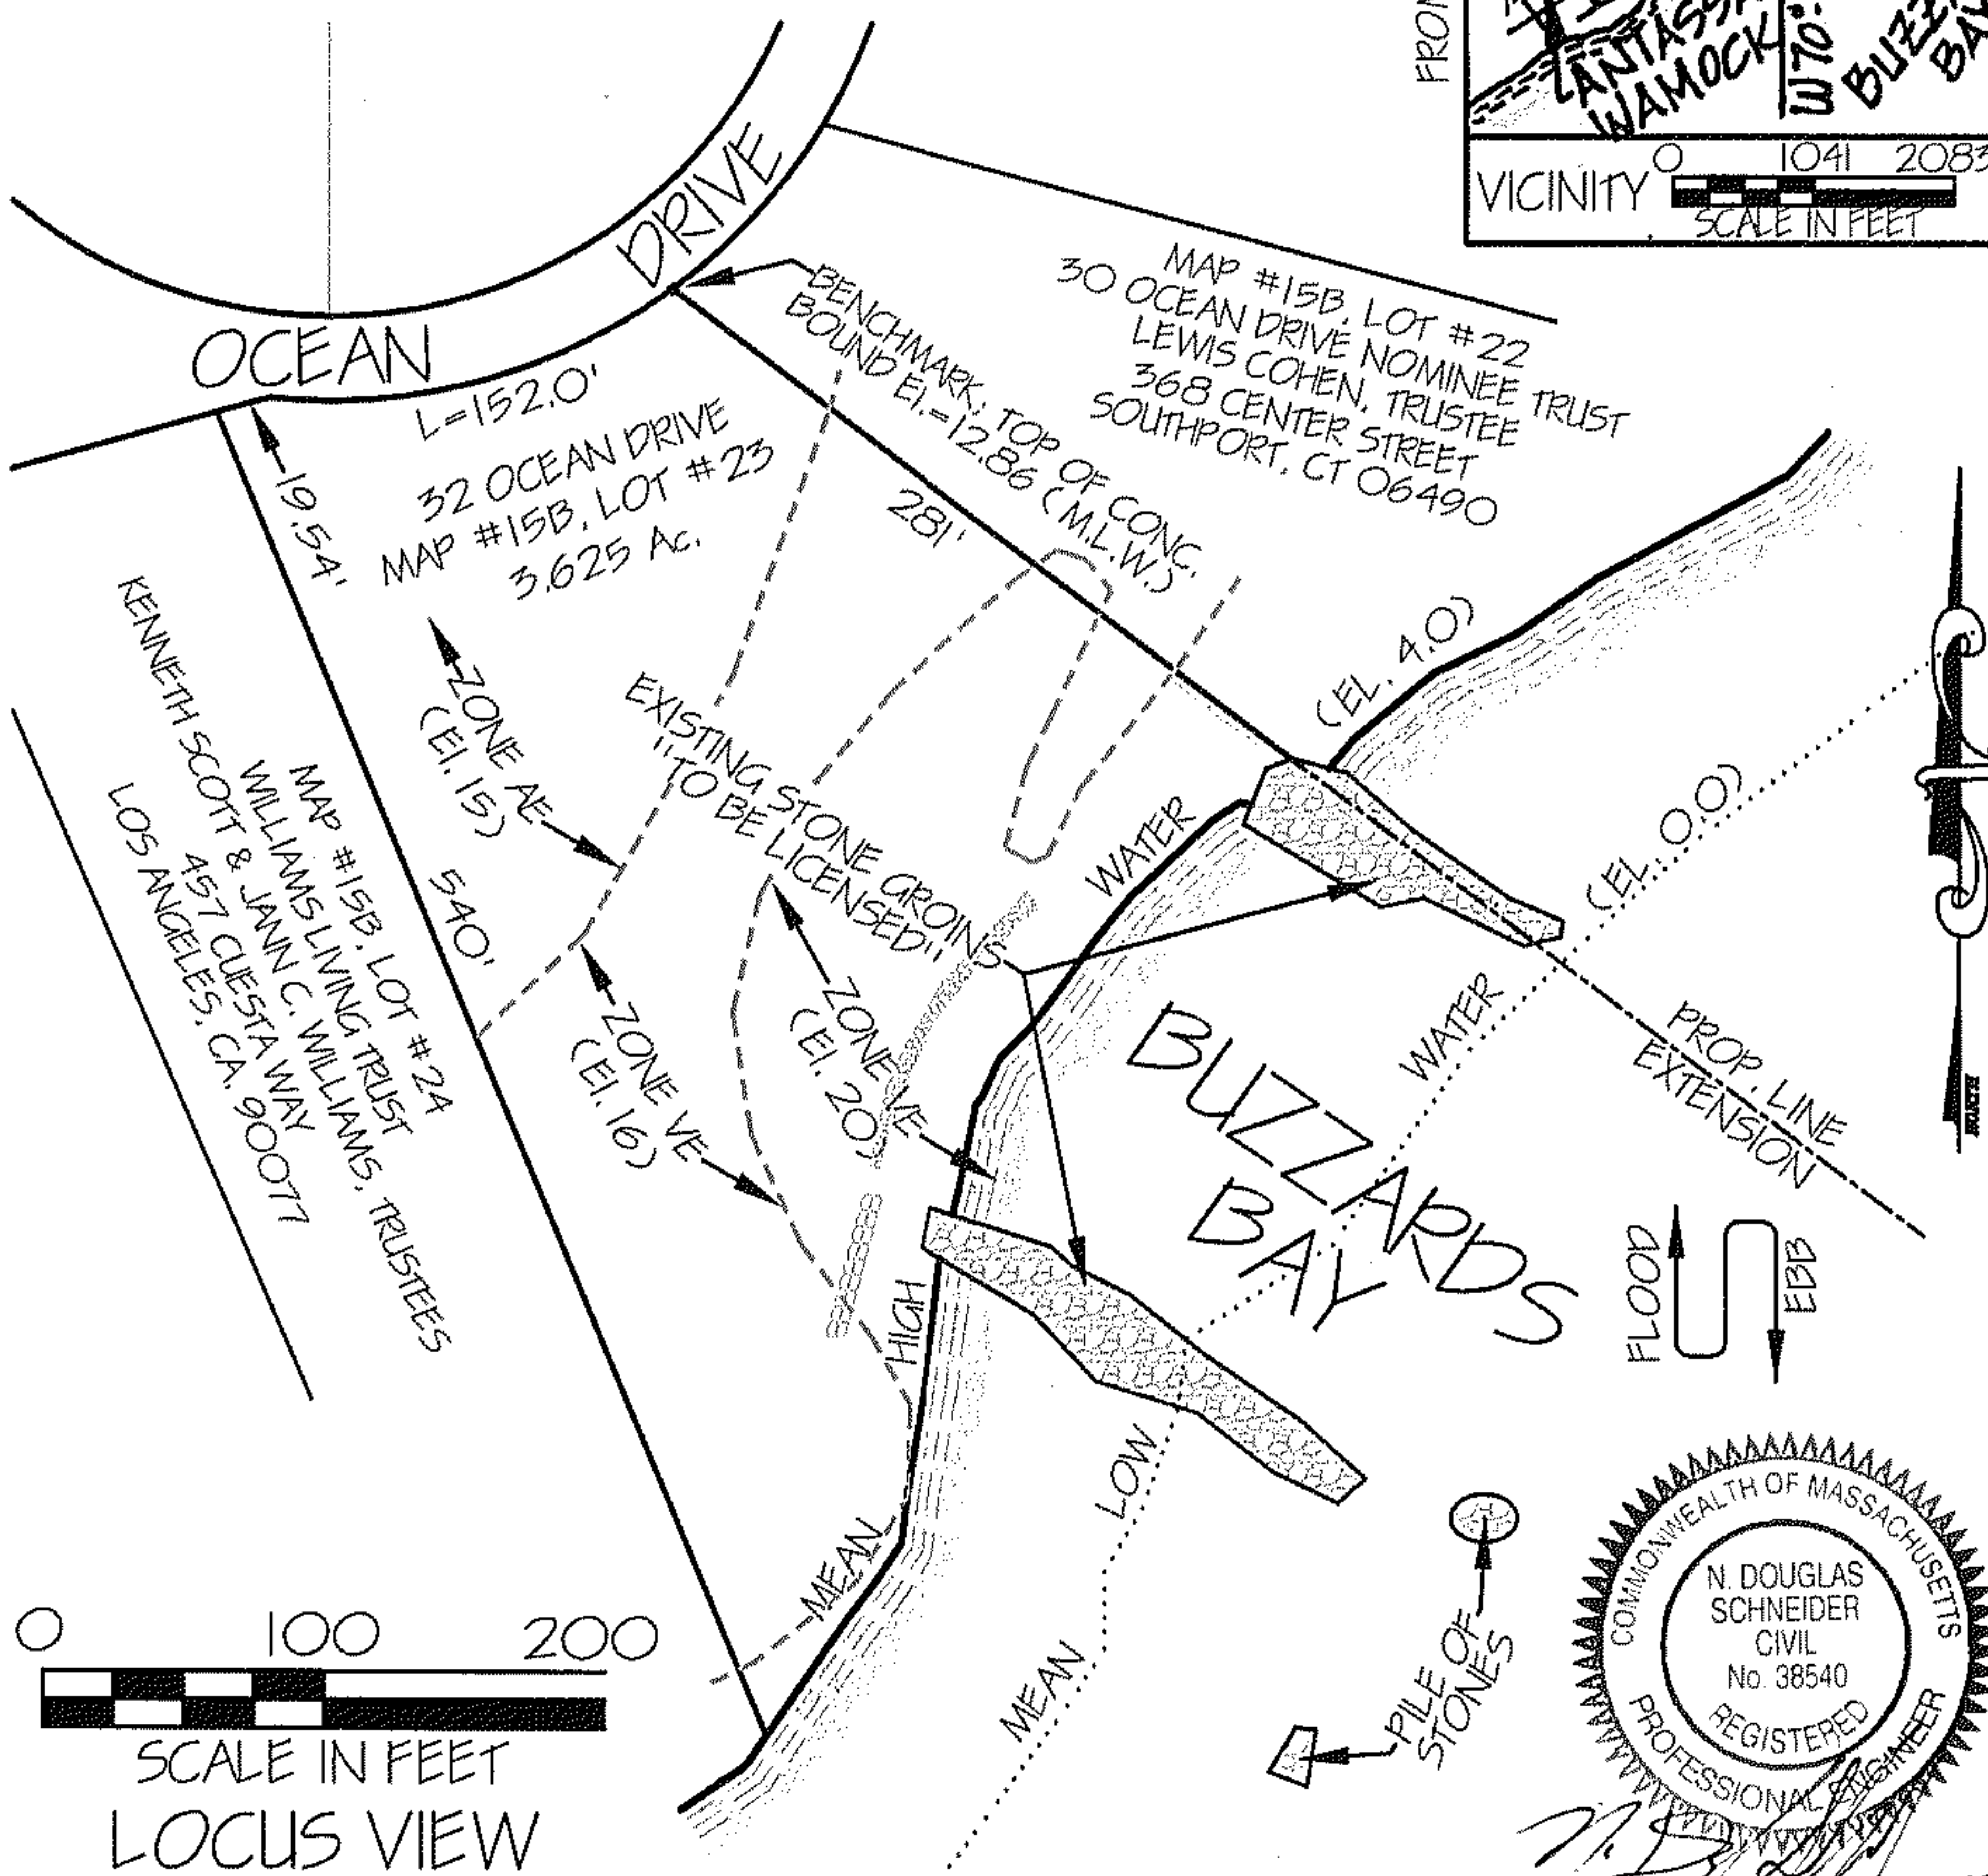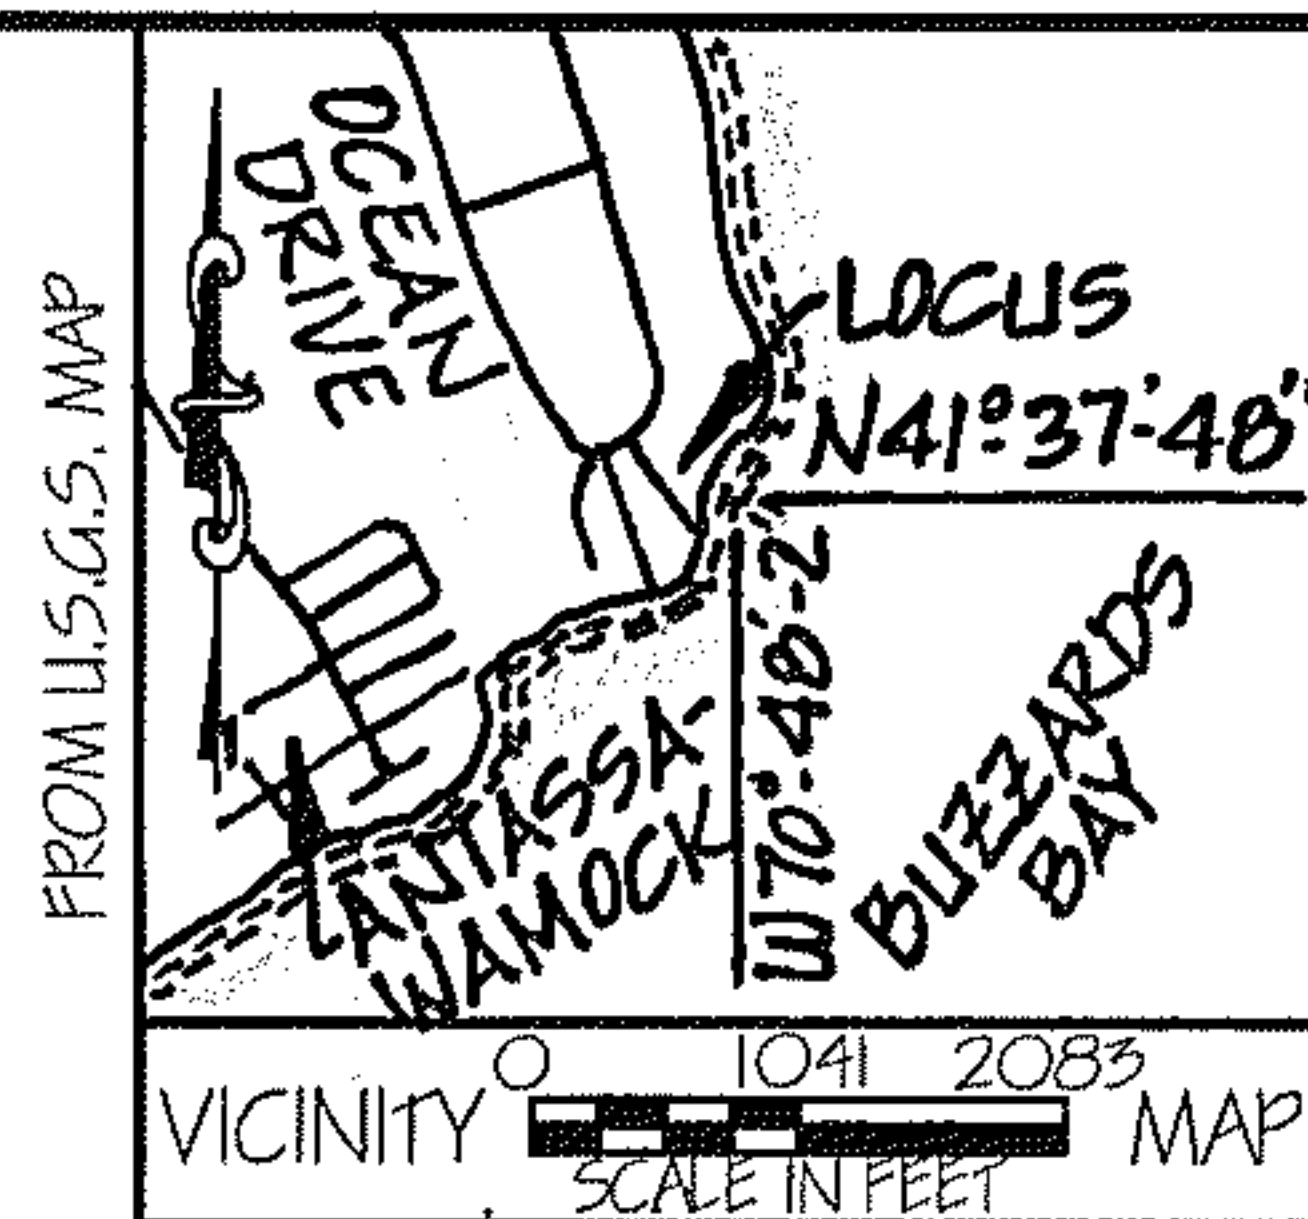

PLANS ACCOMPANYING PETITION OF
DAVID J. & KATHARINE W. MCINTIRE
TO LICENSE AND MAINTAIN
TWO EXISTING STONE GROINS IN
BUZZARDS BAY
TOWN OF MATTAPOISETT
COUNTY OF PLYMOUTH, MA.
DECEMBER 14, 2005 SCALE AS NOTED
N. DOUGLAS SCHNEIDER & ASSOCIATES, INC.
PROFESSIONAL CIVIL ENGINEERS
1 COUNTY ROAD, P.O. BOX 480
MATTAPOISETT, MA. 02739
1-508-758-7866

Drawn By: D.M.D. Checked By: N.D.S. Job No. 1458

NO.	REVISION DATE	DESCRIPTION
SHEET 1 OF 3 SHEETS		

LICENSE PLAN NO. 11059
Approved by Department of Environmental Protection
of Massachusetts
JUN 30 2006
Burl
Atw

731

693




W96-5943

(183)'06-693

License #86024
225-183)'06-693

"I CERTIFY THAT THIS PLAN
CONFORMS WITH THE RULES
AND REGULATIONS OF THE
REGISTERS OF DEEDS".

David M. Waignon
PREPARER

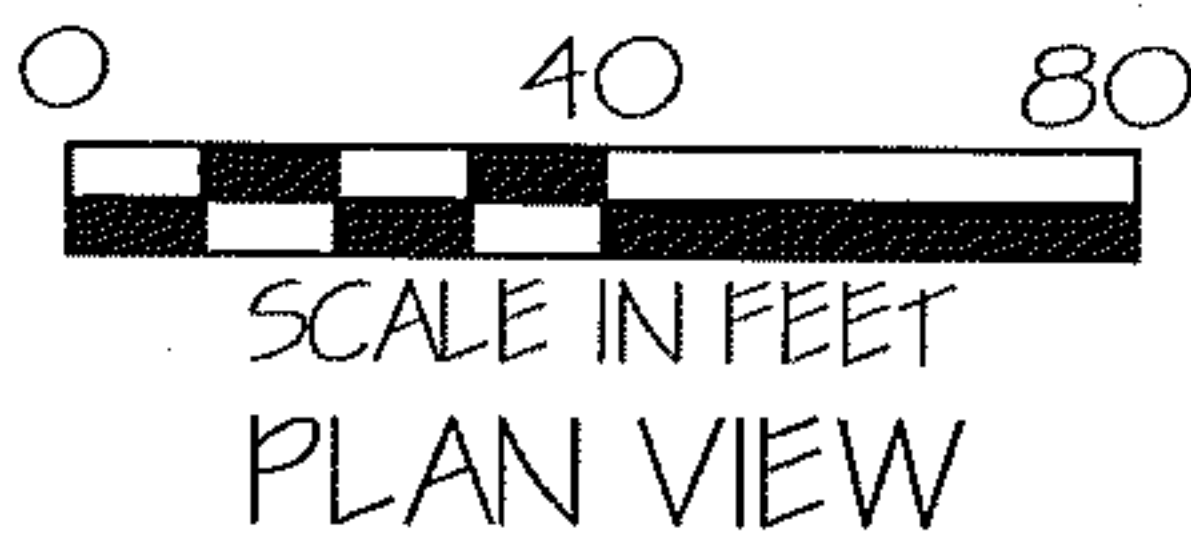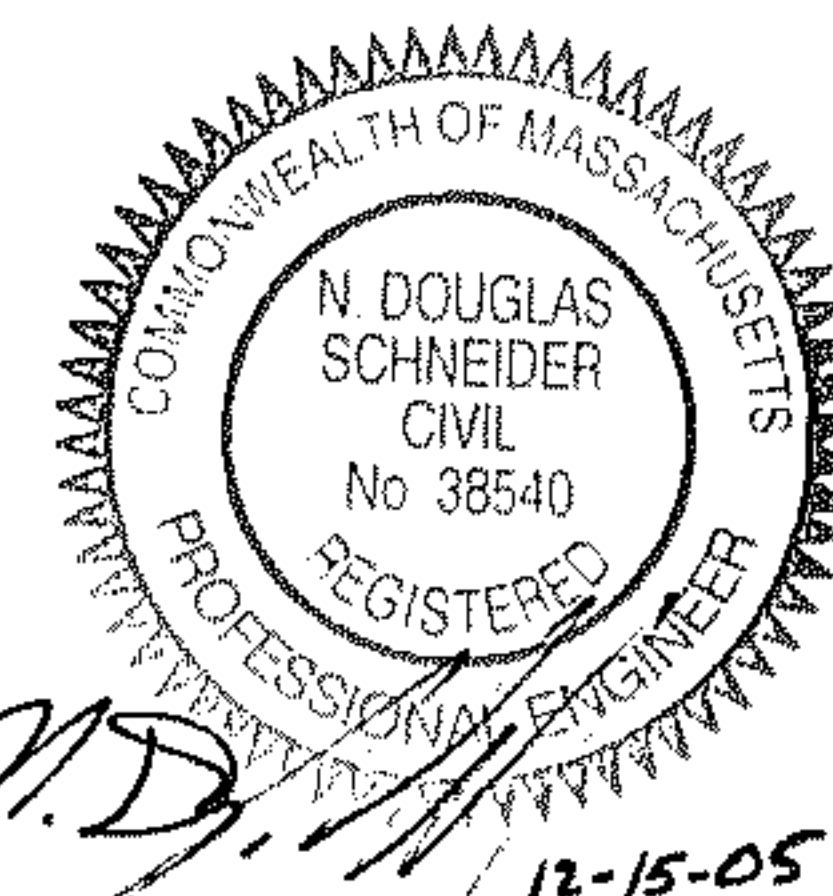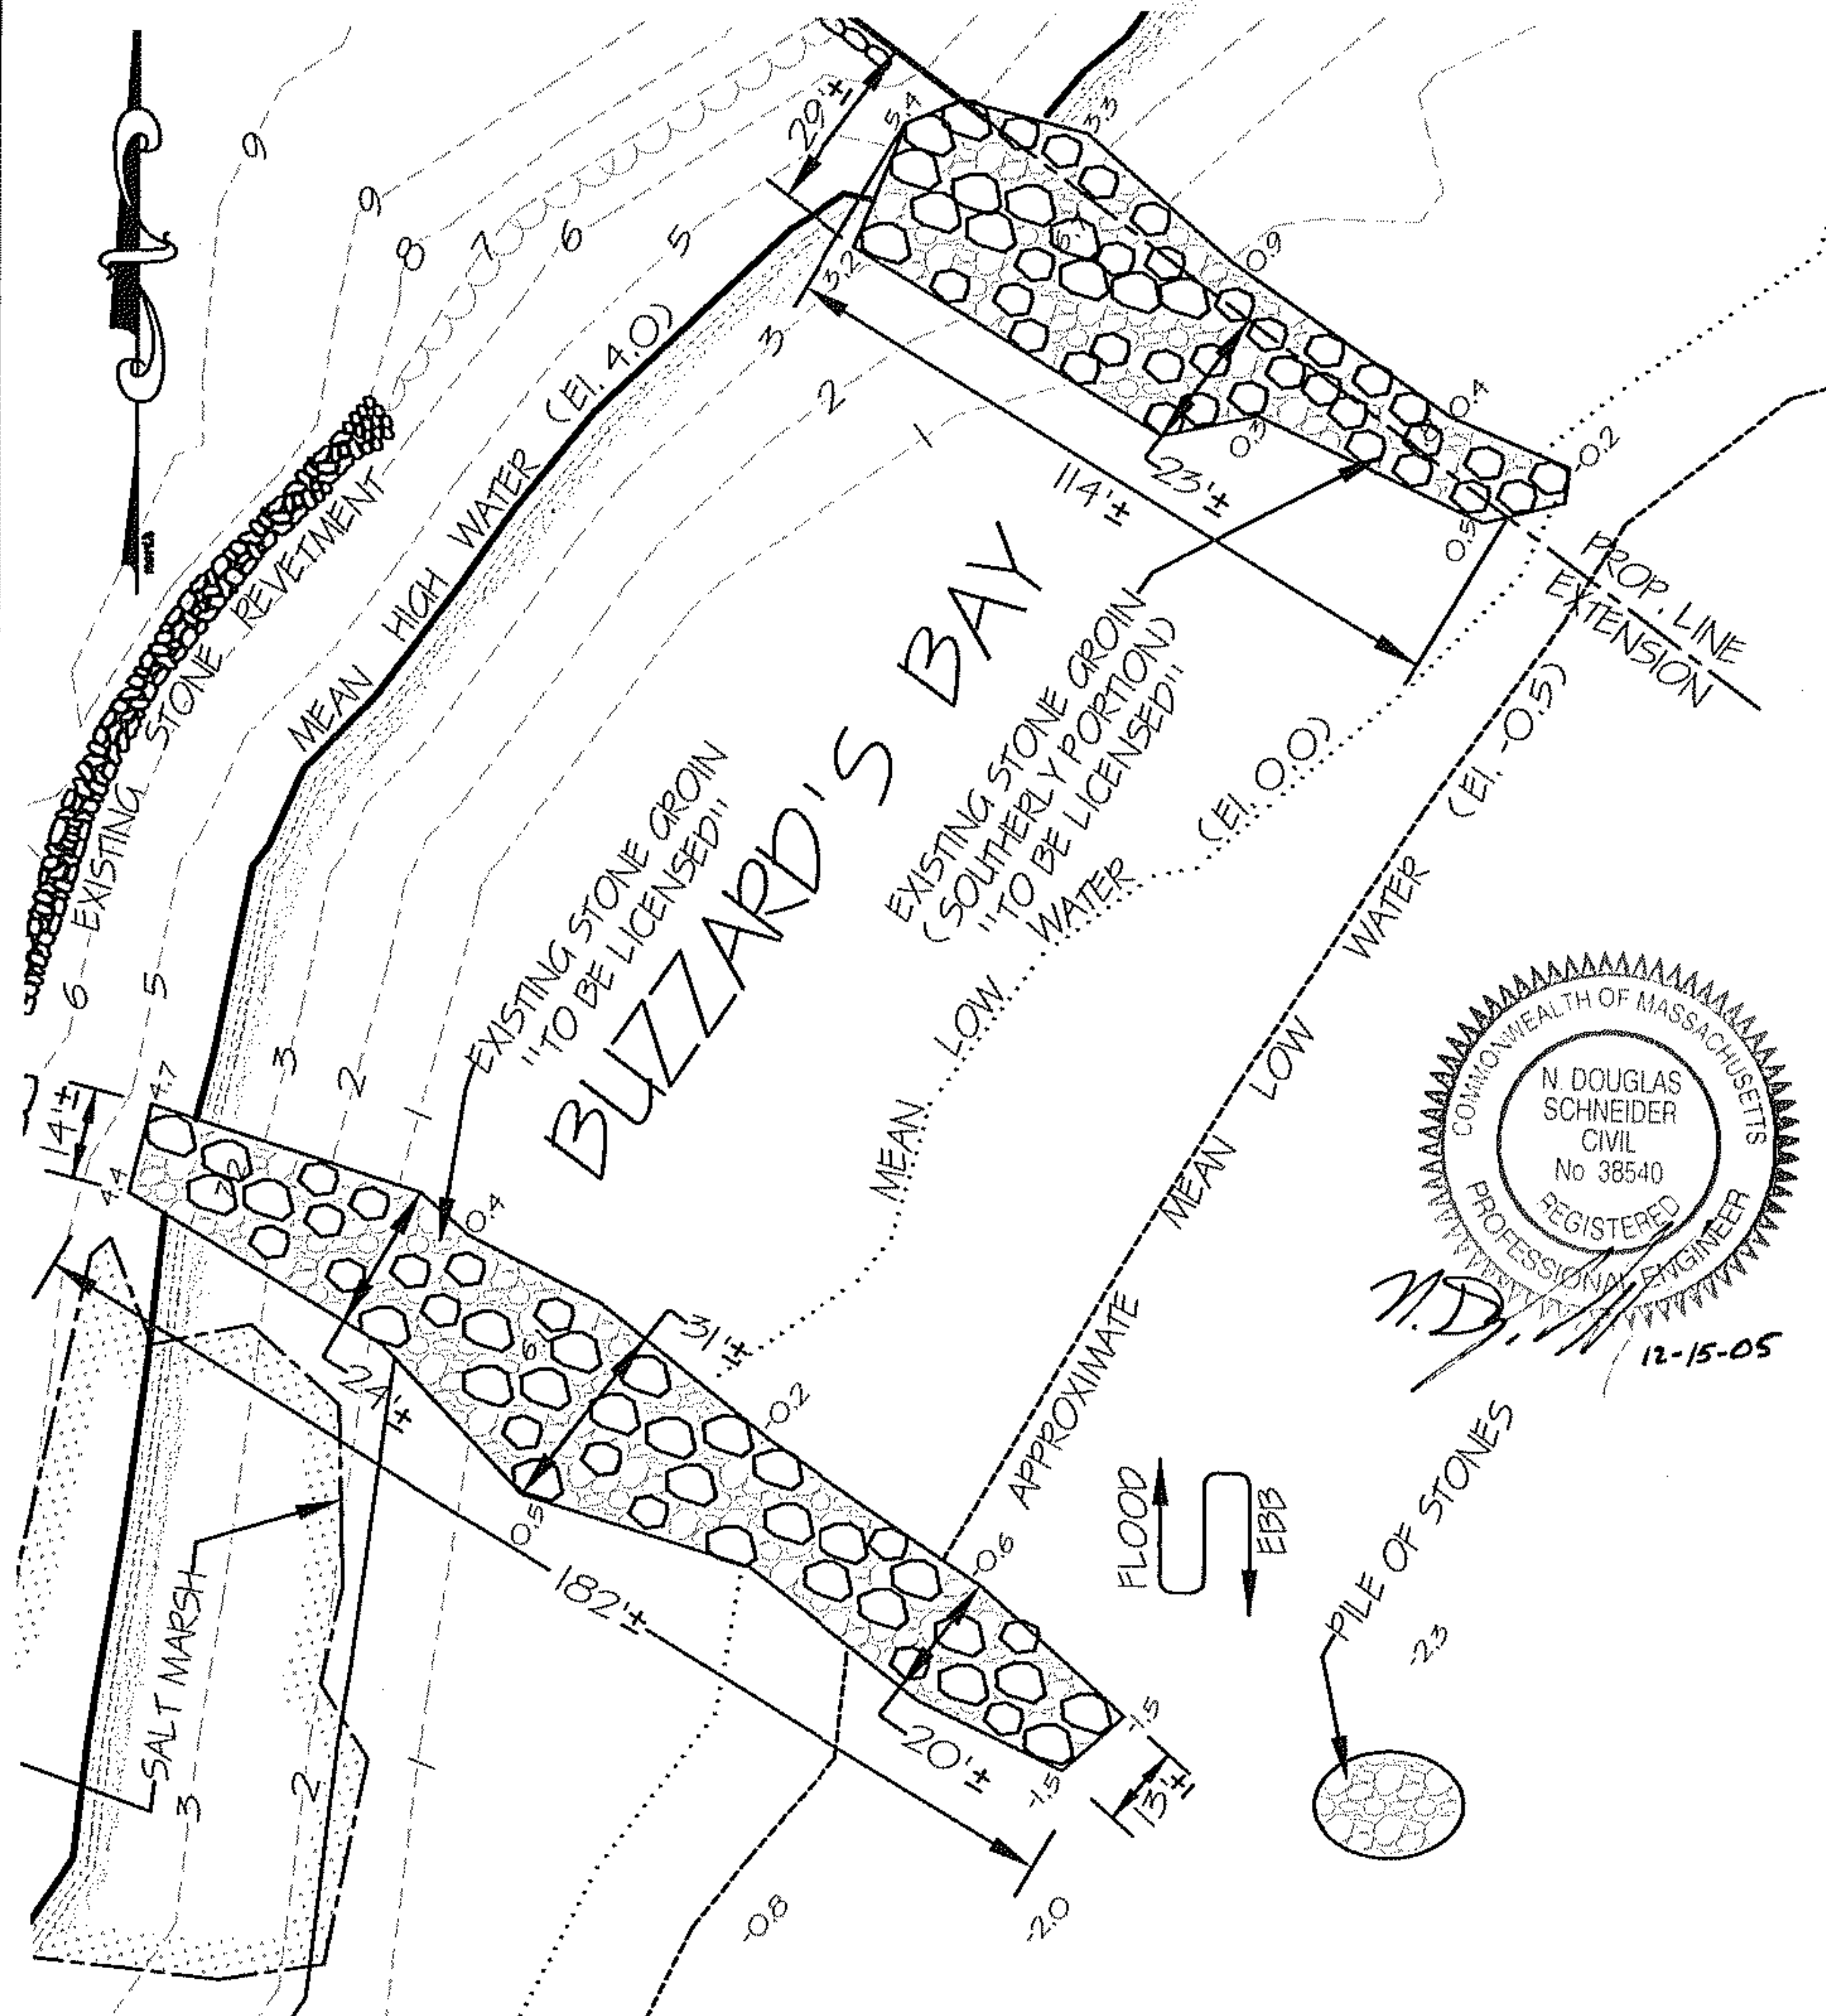

DAVID J. & KATHARINE W. MCINTIRE
BUZZARD'S BAY
TOWN OF MATTAPOISETT
COUNTY OF PLYMOUTH, MA.
DECEMBER 14, 2005 SCALE AS NOTED
N. DOUGLAS SCHNEIDER & ASSOCIATES, INC.

Drawn By: D.M.D. Checked By: N.D.S. Job No. 1458

NO.	REVISION DATE	DESCRIPTION
SHEET 2 OF 3 SHEETS		

LICENSE PLAN NO. 11059
Approved by Department of Environmental Protection
Date: JUN 30 2006

(283) 06-693


096-5943

(283) 06-693

0096-5943

"I CERTIFY THAT THIS PLAN
CONFORMS WITH THE RULES
AND REGULATIONS OF THE
REGISTERS OF DEEDS".

David M. Waignon
PREPARER

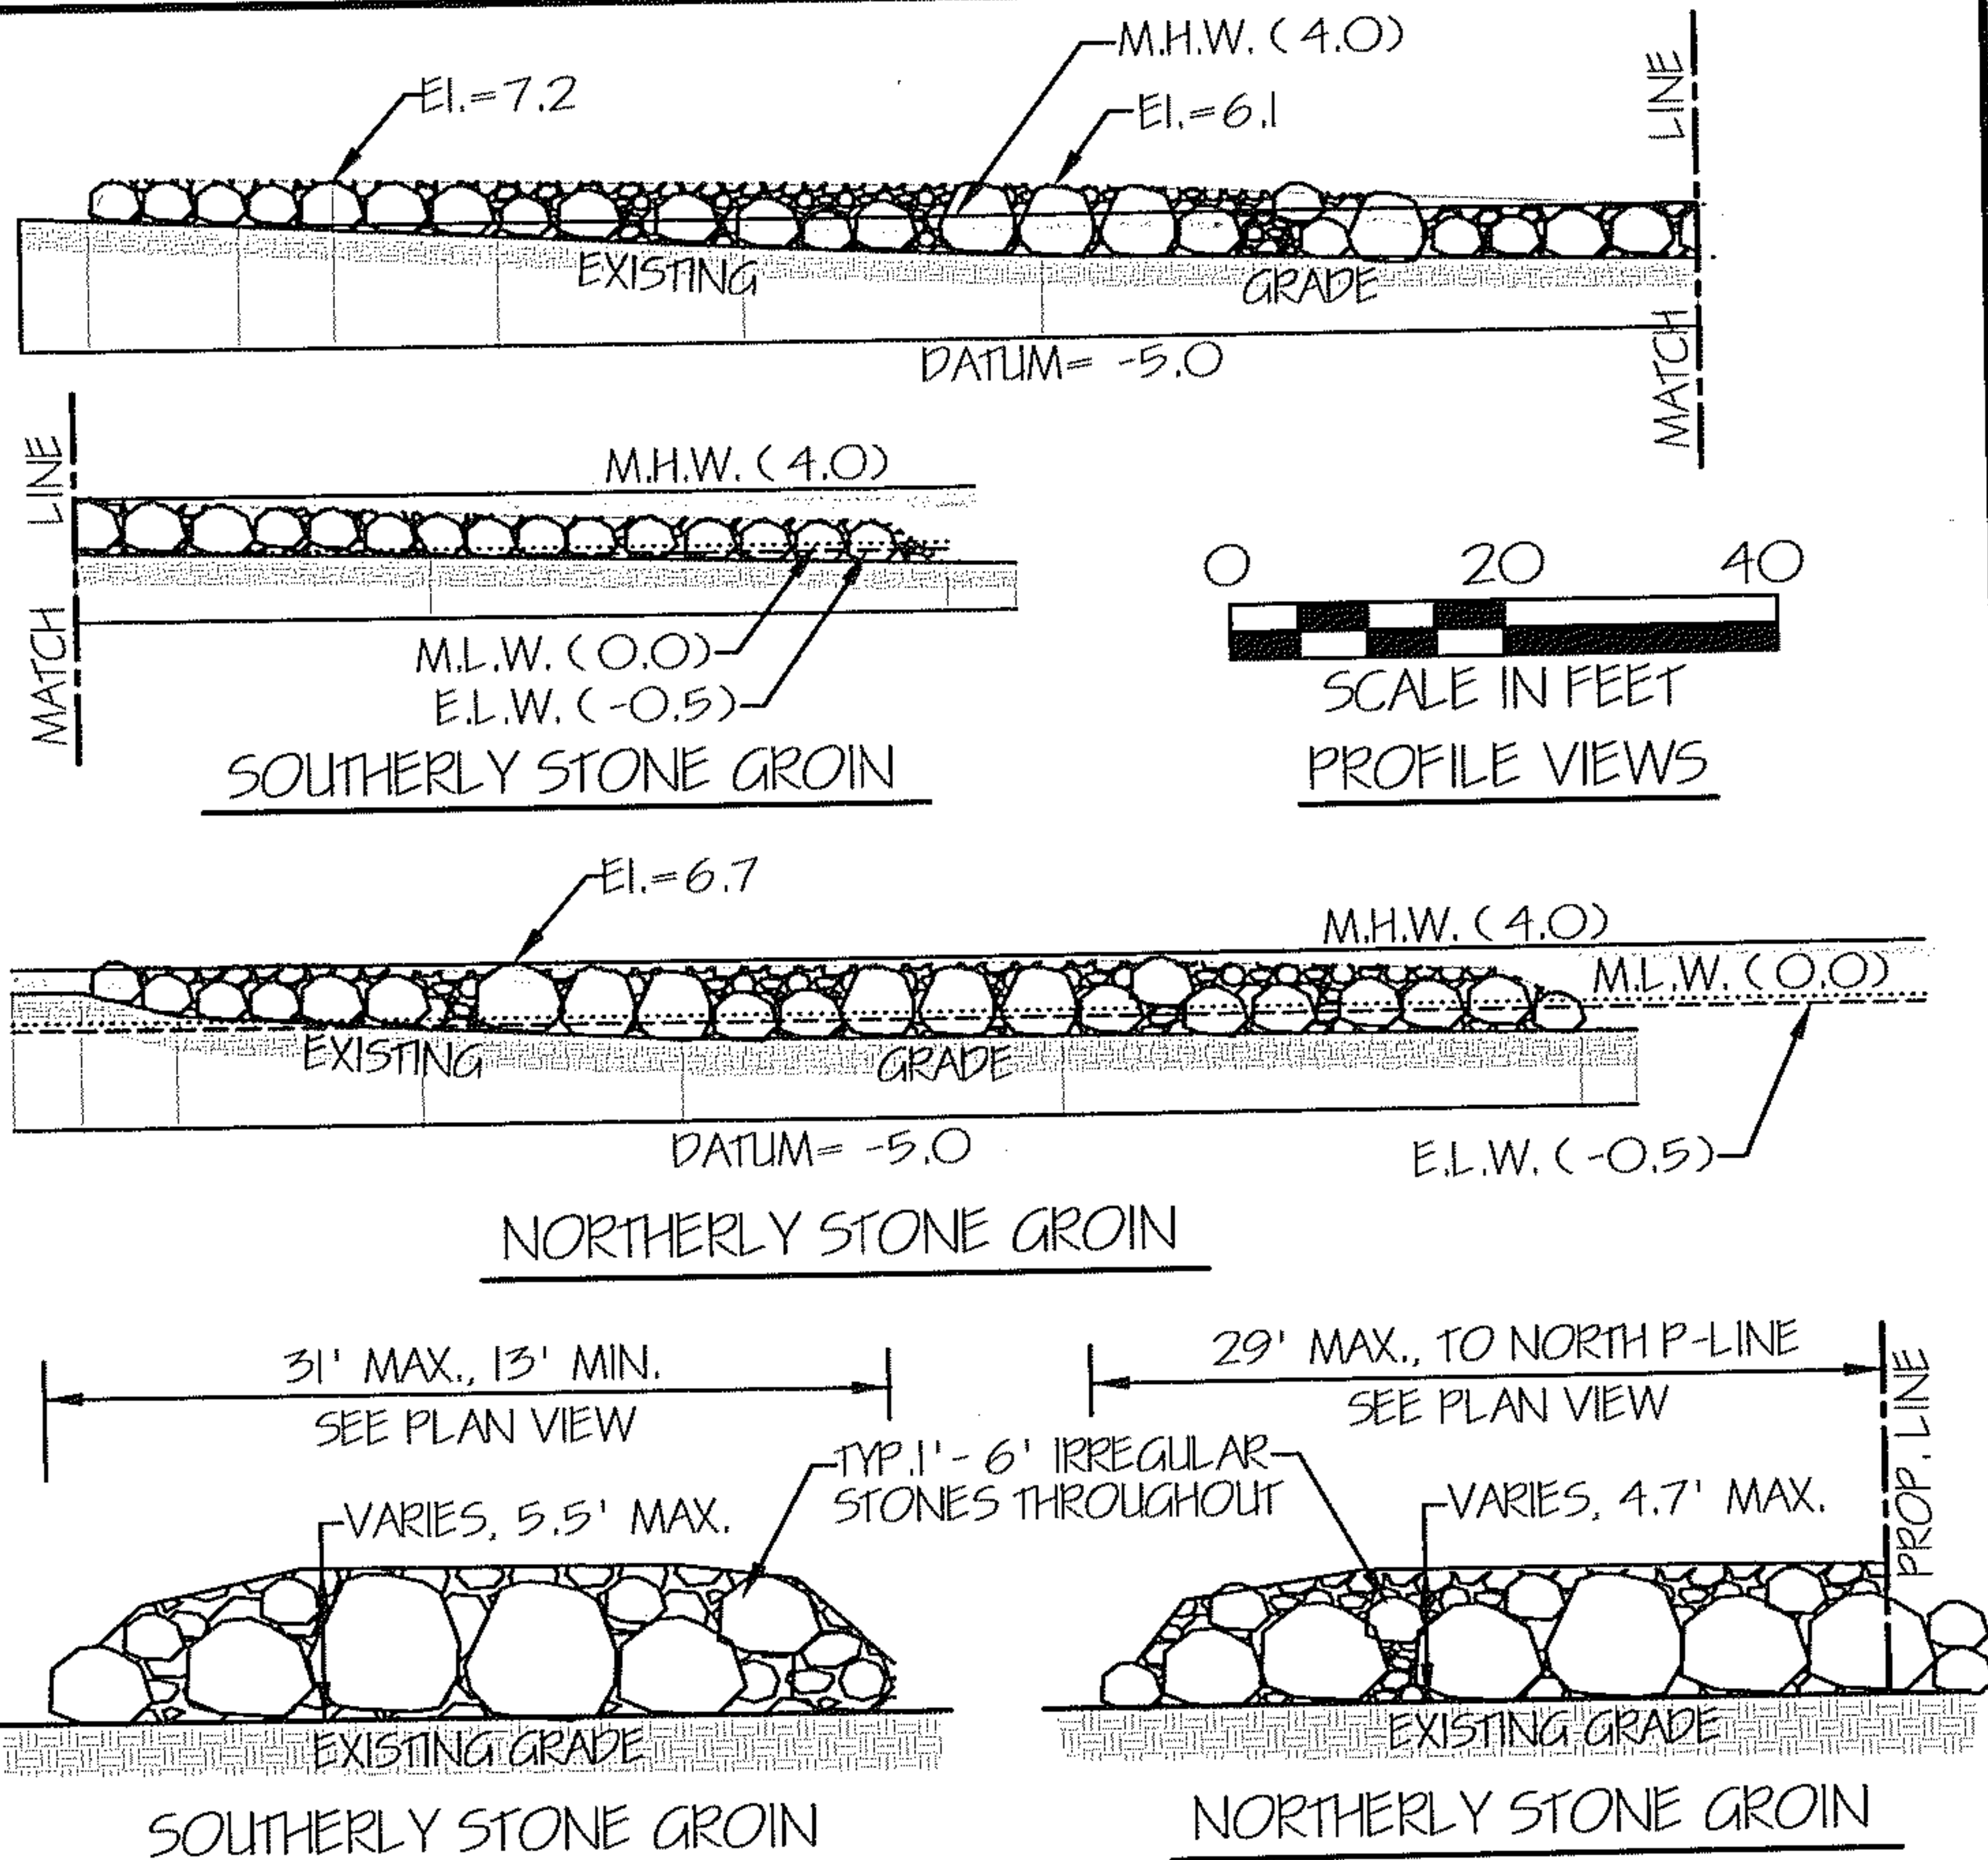

AREA/ VOLUME NOTES:


- 1.) APPROX. AREA OF NORTH GROIN BELOW M.H.W. = 1,856 Sq.Ft.
- 2.) APPROX. AREA OF SOUTH GROIN BELOW M.H.W. = 3,722 Sq.Ft.
- 3.) APPROX. VOLUME OF NORTH GROIN BELOW M.H.W. = 200 Cu.Yds.
- 4.) APPROX. VOLUME OF SOUTH GROIN BELOW M.H.W. = 400 Cu.Yds.



SCALE IN FEET
X-SECTIONAL VIEWS

DAVID J. & KATHARINE W. MCINTIRE
BUZZARDS BAY
TOWN OF MATTAPOISETT
COUNTY OF PLYMOUTH, MA.
DECEMBER 14, 2005 SCALE AS NOTED
N. DOUGLAS SCHNEIDER & ASSOCIATES, INC.

Drawn By: D.M.D. Checked By: N.D.S. Job No. 1458

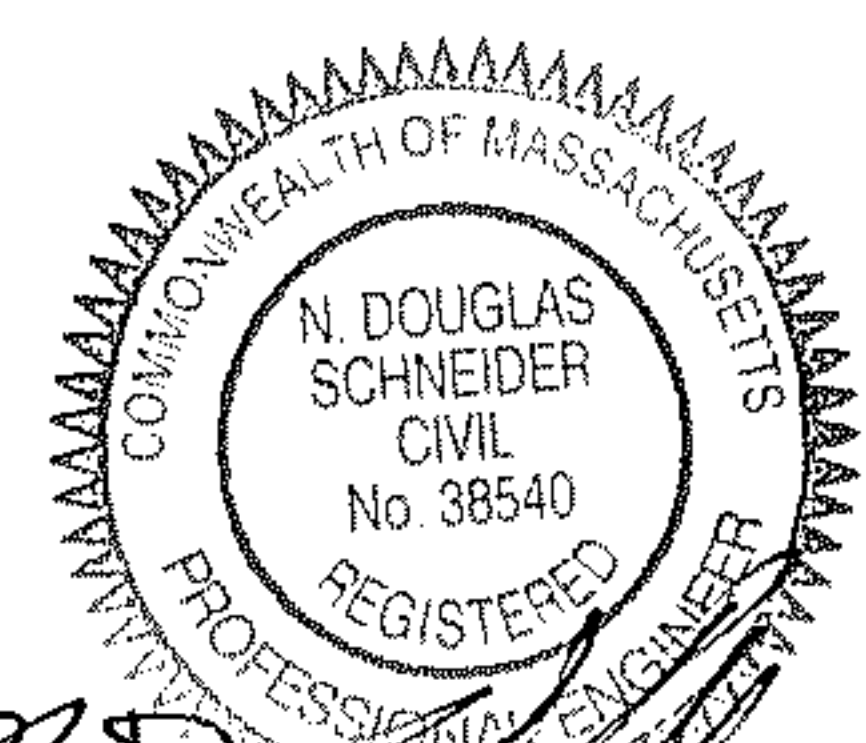

NO.	REVISION DATE	DESCRIPTION
SHEET 3 OF 3 SHEETS		

LICENSE PLAN NO. 11059
Approved by Department of Environmental Protection
Date: JUN 30 2006

(383) 06-693

(383) 06-693

0096-5943