

GENERAL LAW 36 SECTION 13A

I CERTIFY THAT THIS PLAN CONFORMS WITH THE RULES AND REGULATIONS OF THE REGISTERS OF DEEDS.



*[Signature]*  
REGISTERED PROFESSIONAL ENGINEER

10/3/08

08-658


Plymouth County Registry of Deeds

PLAN BOOK 54 PAGE 991

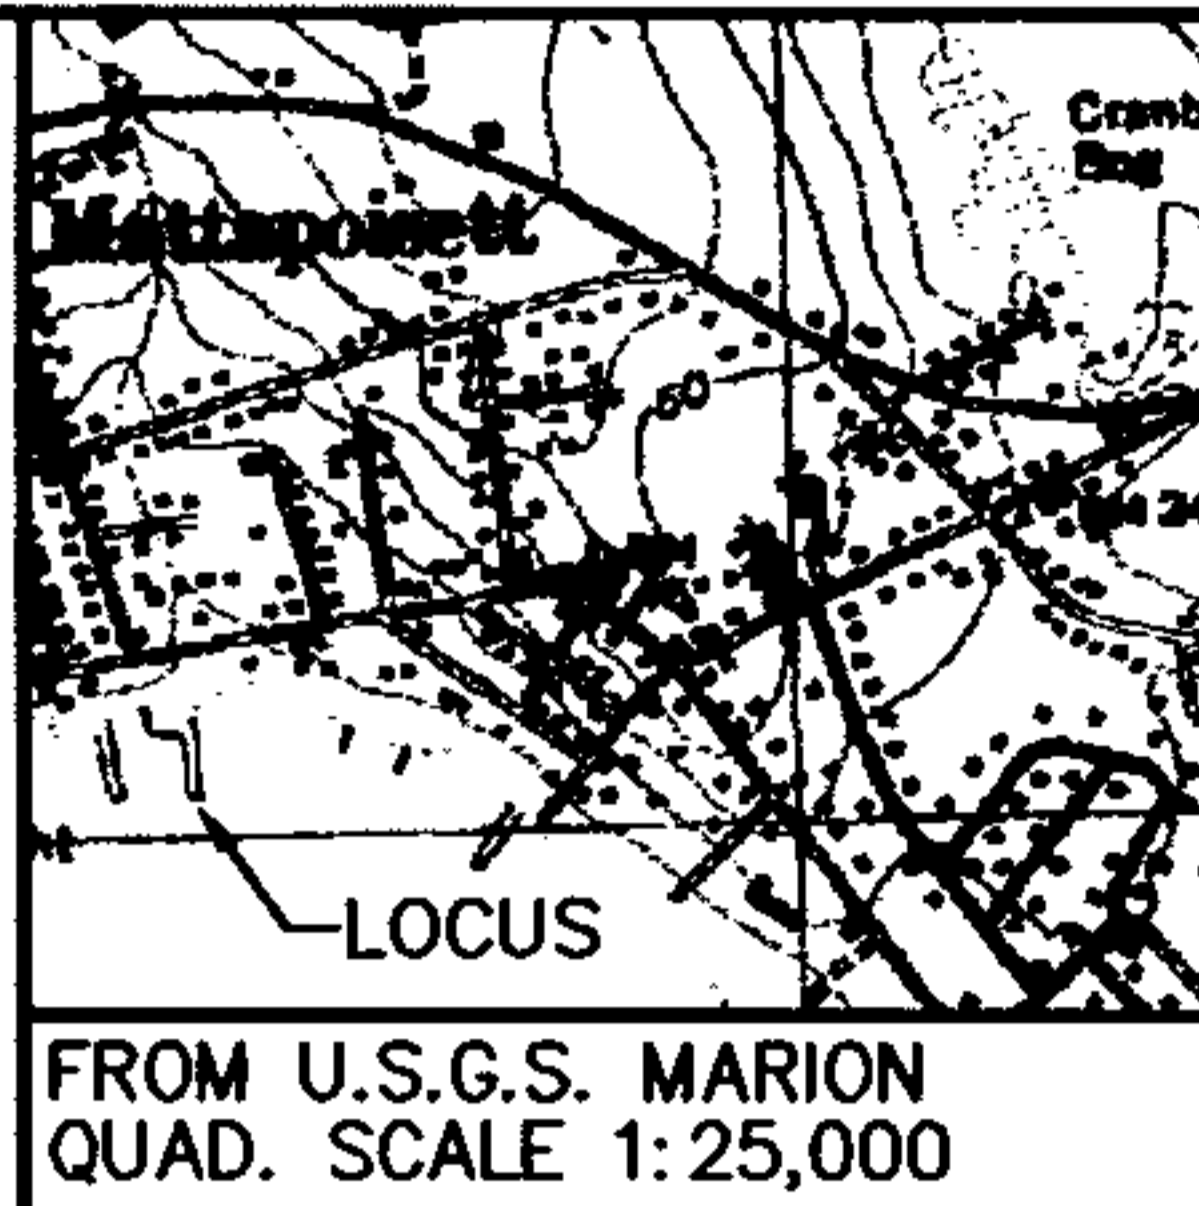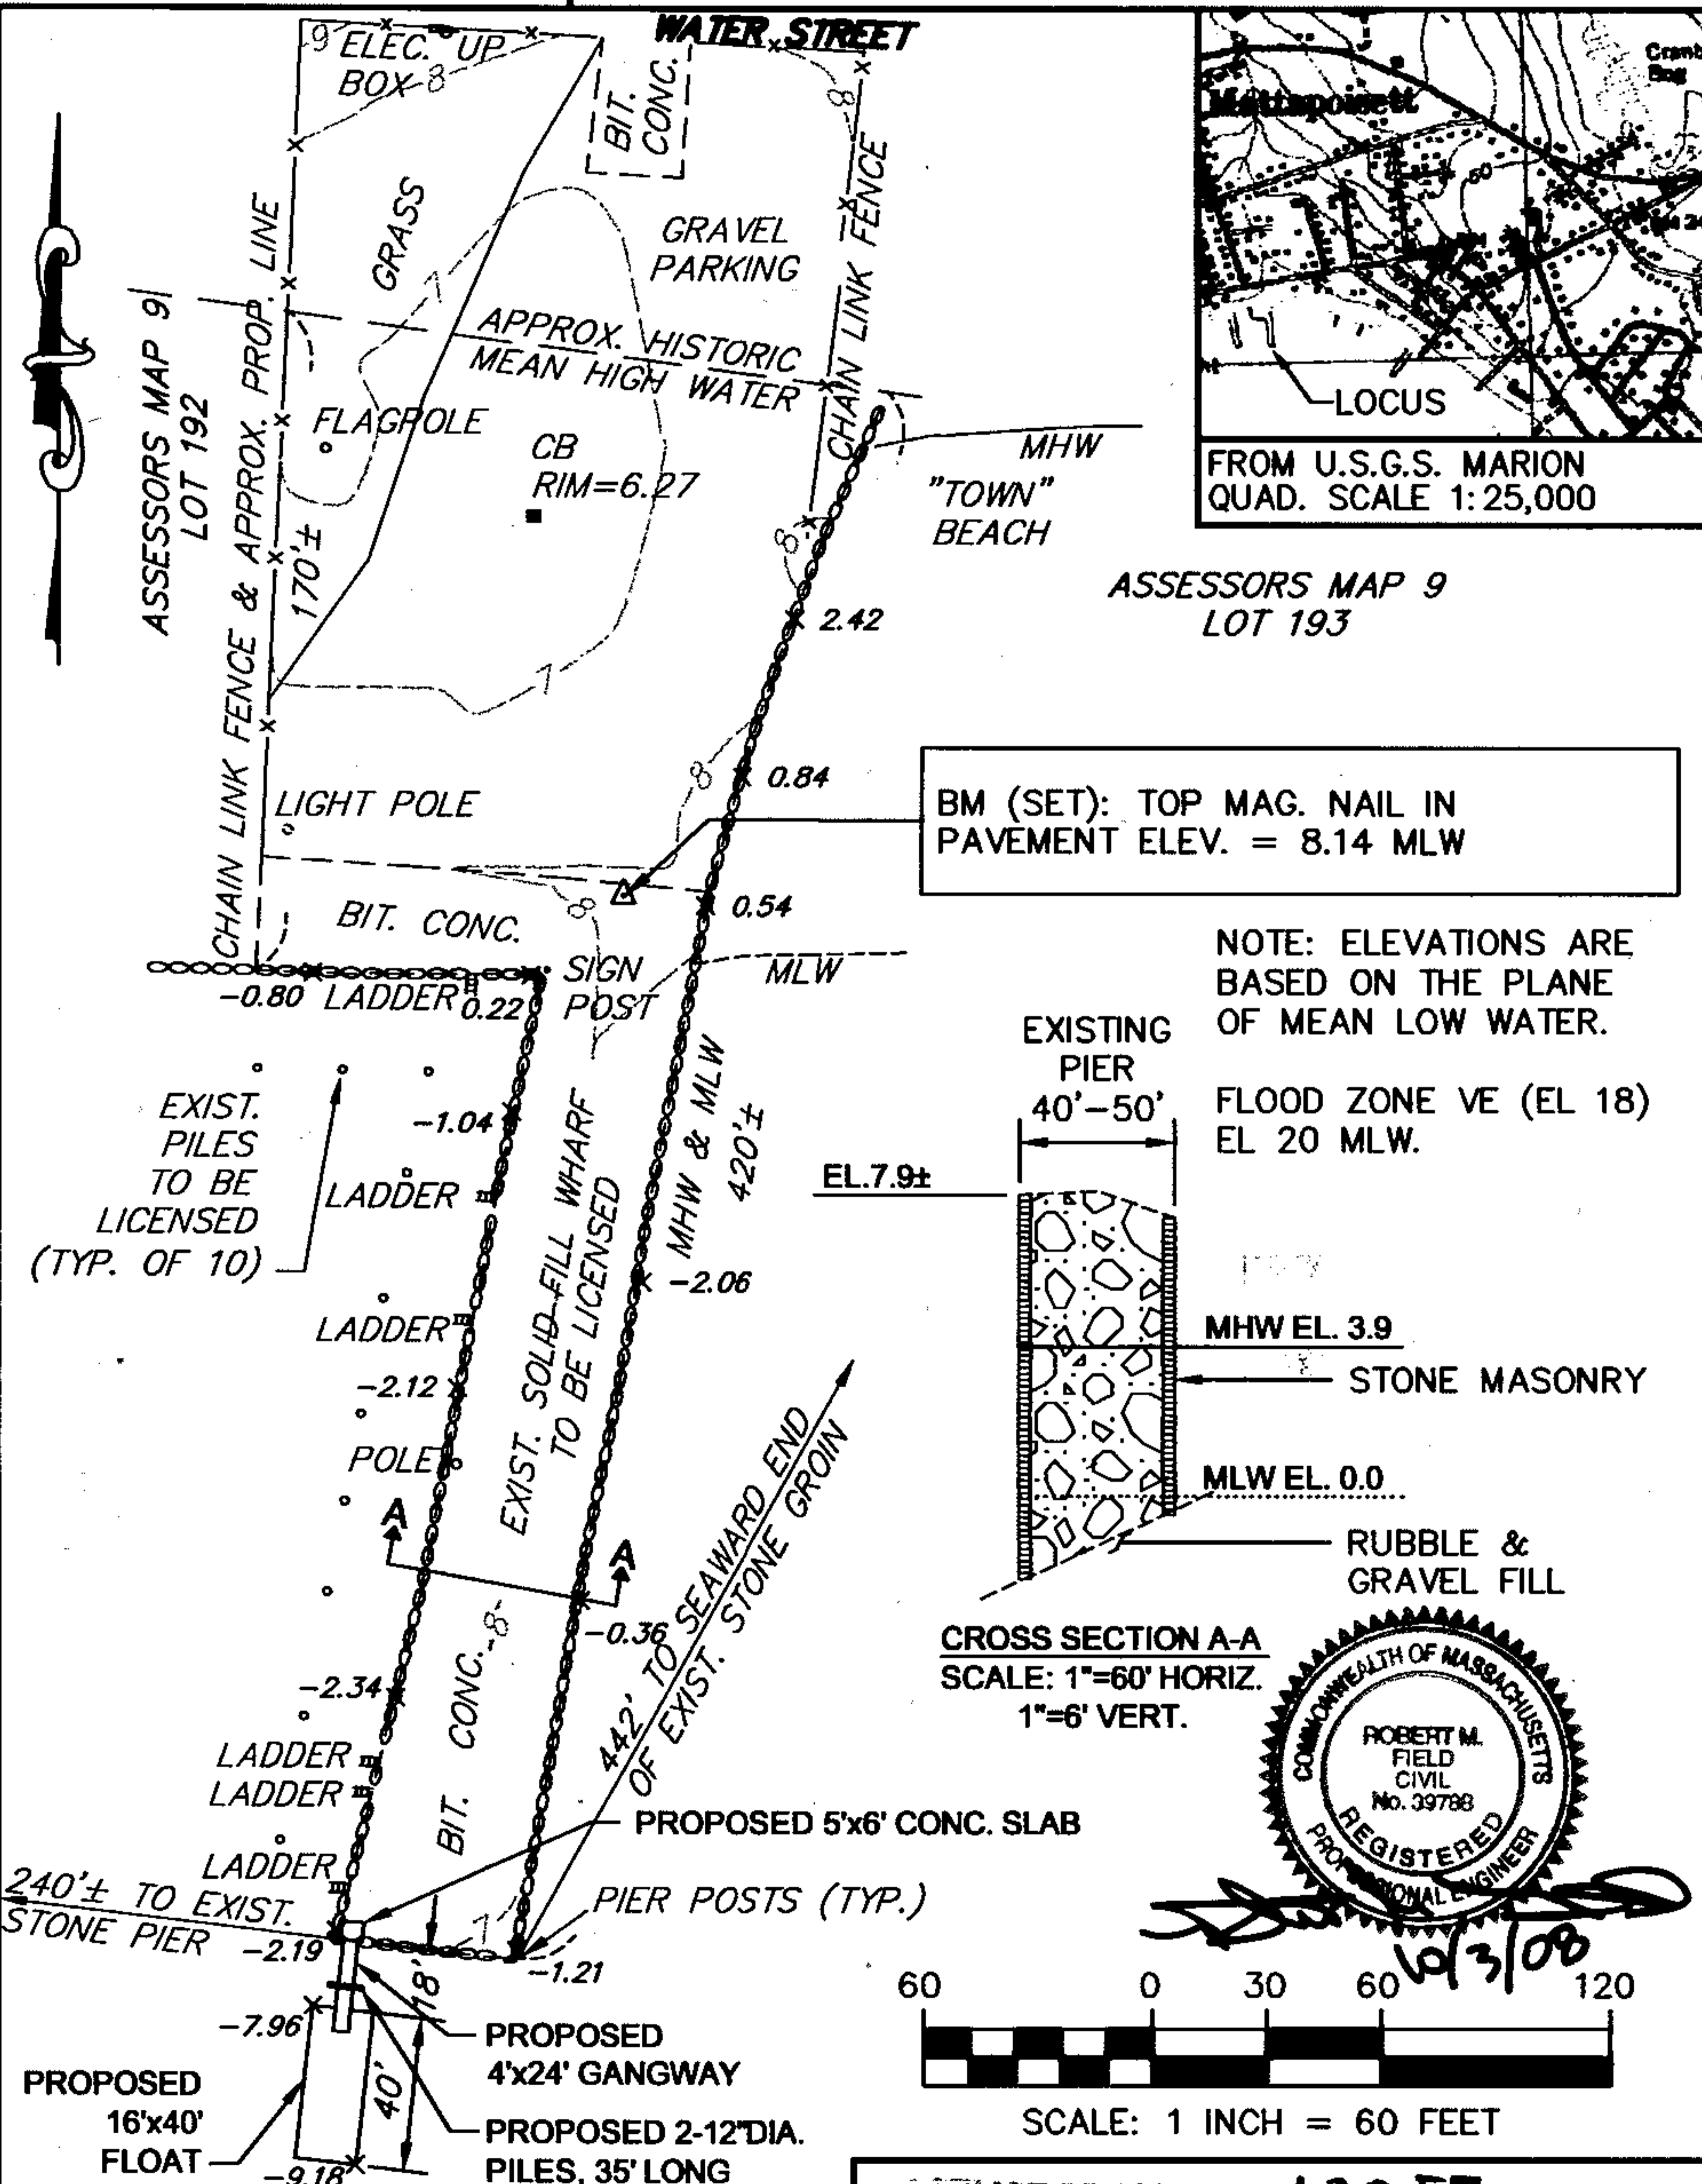

FROM U.S.G.S. MARION QUAD. SCALE 1:25,000

ASSASSORS MAP 9 LOT 193

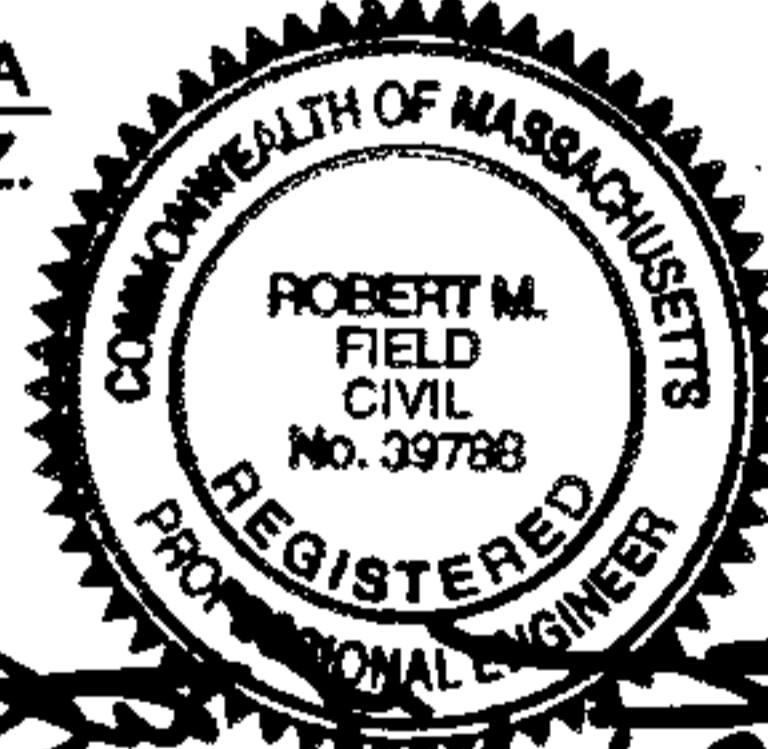

PLAN ACCOMPANYING PETITION OF TOWN OF MATTAPOISETT TO CONSTRUCT & MAINTAIN GANGWAY PILES & FLOAT & MAINTAIN EXISTING SOLID FILL WHARF & PILES AT 30 WATER STREET, MATTAPOISETT HARBOR, MATTAPOISETT, MA SHEET 1 OF 3 DATE: 2/8/08 REV. 4/28/08 REV. 10/3/08

LICENSE PLAN NO. 12257  
Approved by Department of Environmental Protection of Massachusetts NOV 21 2008  
*[Signature]*  
*[Signature]*

12-17  
#658

16-22-808

license #100236 (1 of 3) 08-658

GENERAL LAW 36 SECTION 13A



I CERTIFY THAT THIS PLAN CONFORMS  
WITH THE RULES AND REGULATIONS OF THE  
REGISTERS OF DEEDS.

*[Signature]*  
REGISTERED PROFESSIONAL ENGINEER 10/3/08

Plymouth County Registry of Deeds

PLAN BOOK 54 PAGE 992

LICENSE PLAN NO. 12257  
Approved by Department of Environmental Protection  
Date: NOV 21 2008

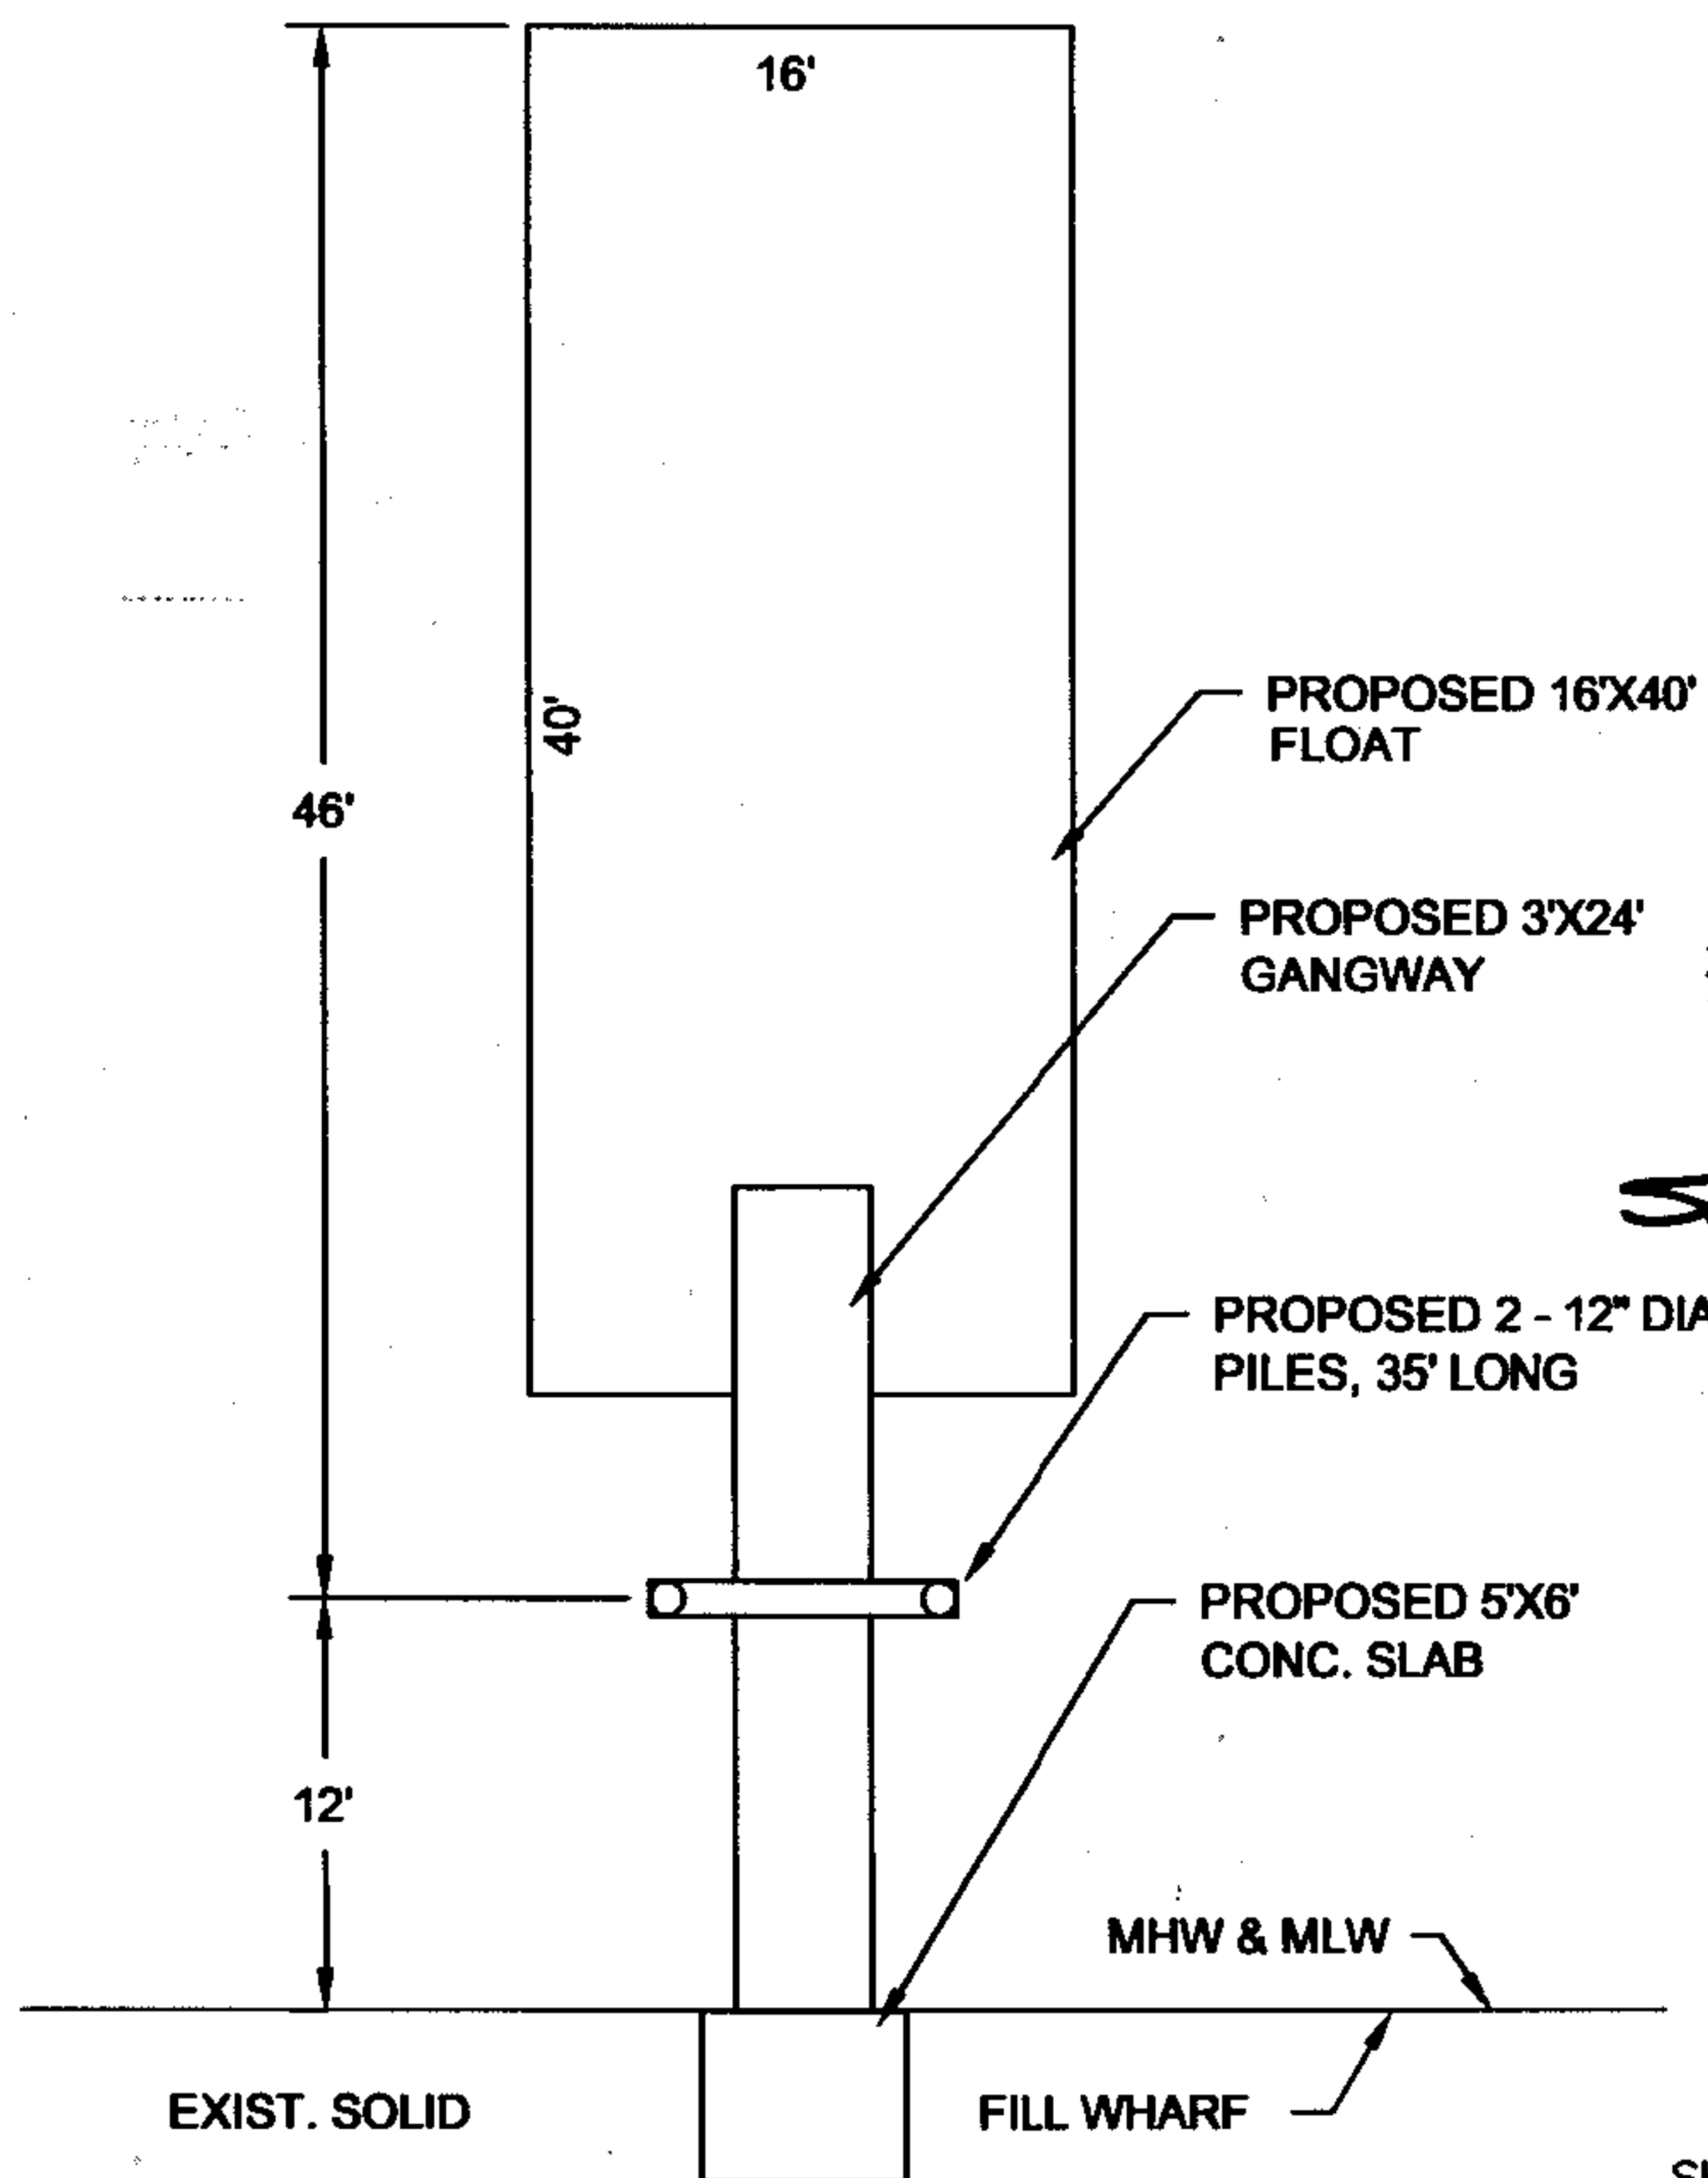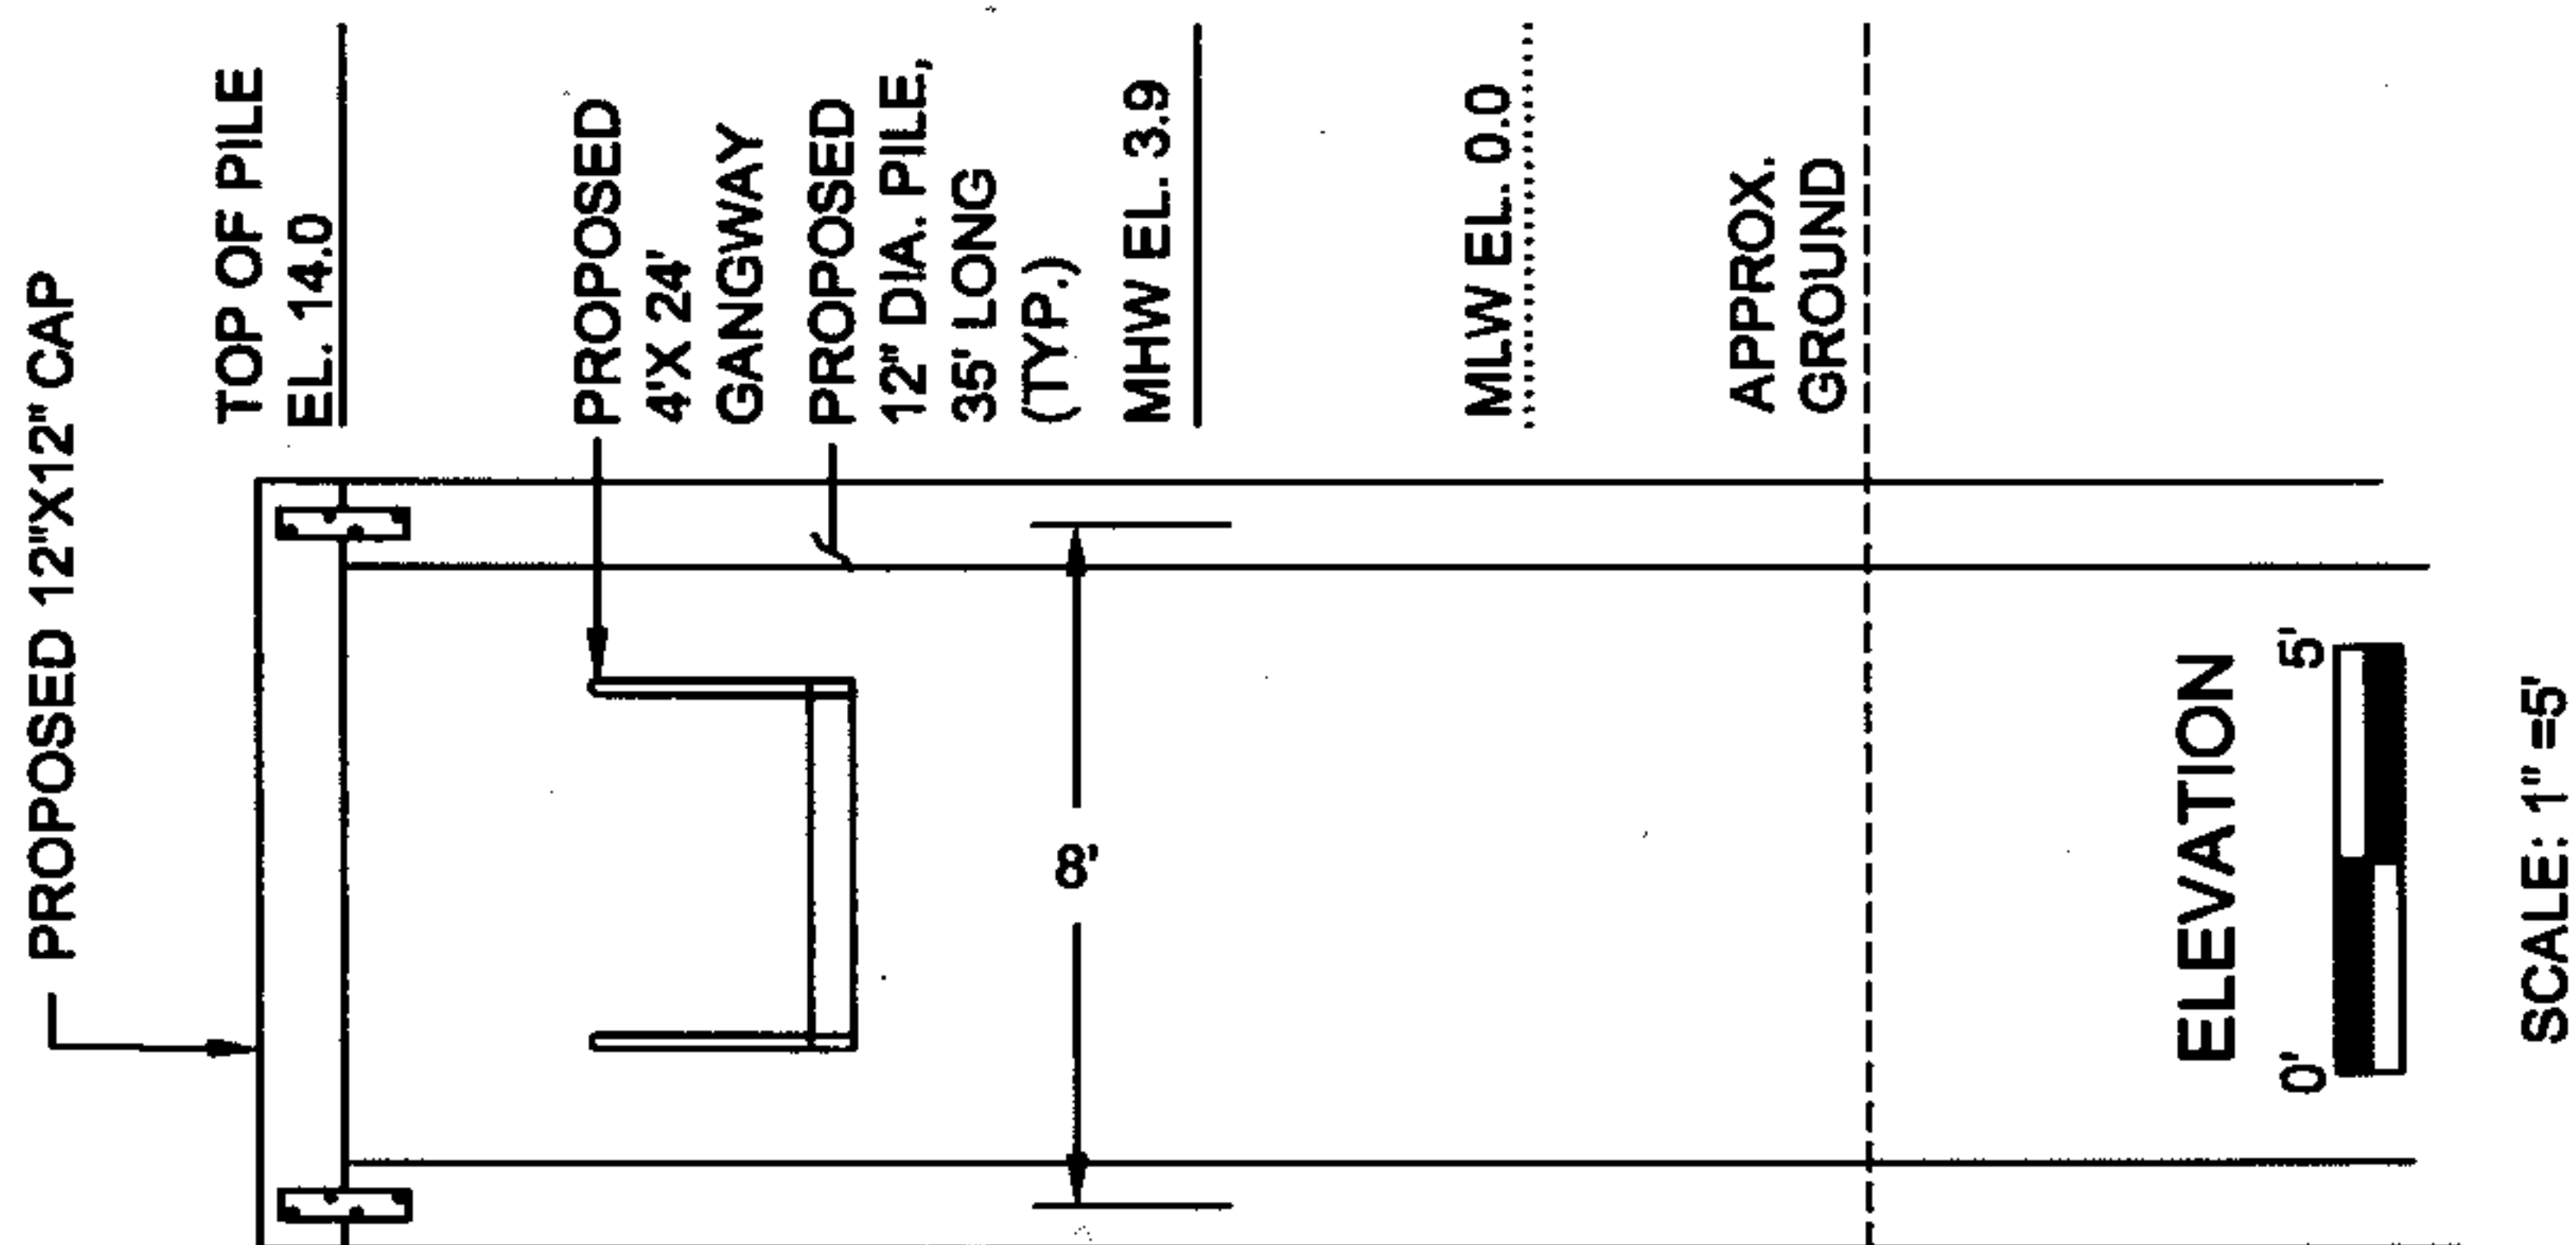

PLAN VIEW  
0' 5' 10'

SCALE: 1" = 10'

30 WATER STREET, TOWN OF MATTAPOISETT

SHEET 2 OF 3 DATE: 2/8/08  
REV. 4/28/08 REV. 10/3/08

(2 of 3)

08-658

1008-22-99

**GENERAL LAW 36 SECTION 13A**

I CERTIFY THAT THIS PLAN CONFORMS  
WITH THE RULES AND REGULATIONS OF THE  
REGISTERS OF DEEDS.


  
REGISTERED PROFESSIONAL ENGINEER

10/3/08

Plymouth County Registry of Deeds

PLAN BOOK **54** PAGE **993**


LICENSE PLAN NO. **12257**  
Approved by Department of Environmental Protection  
Date **NOV 21 2008**

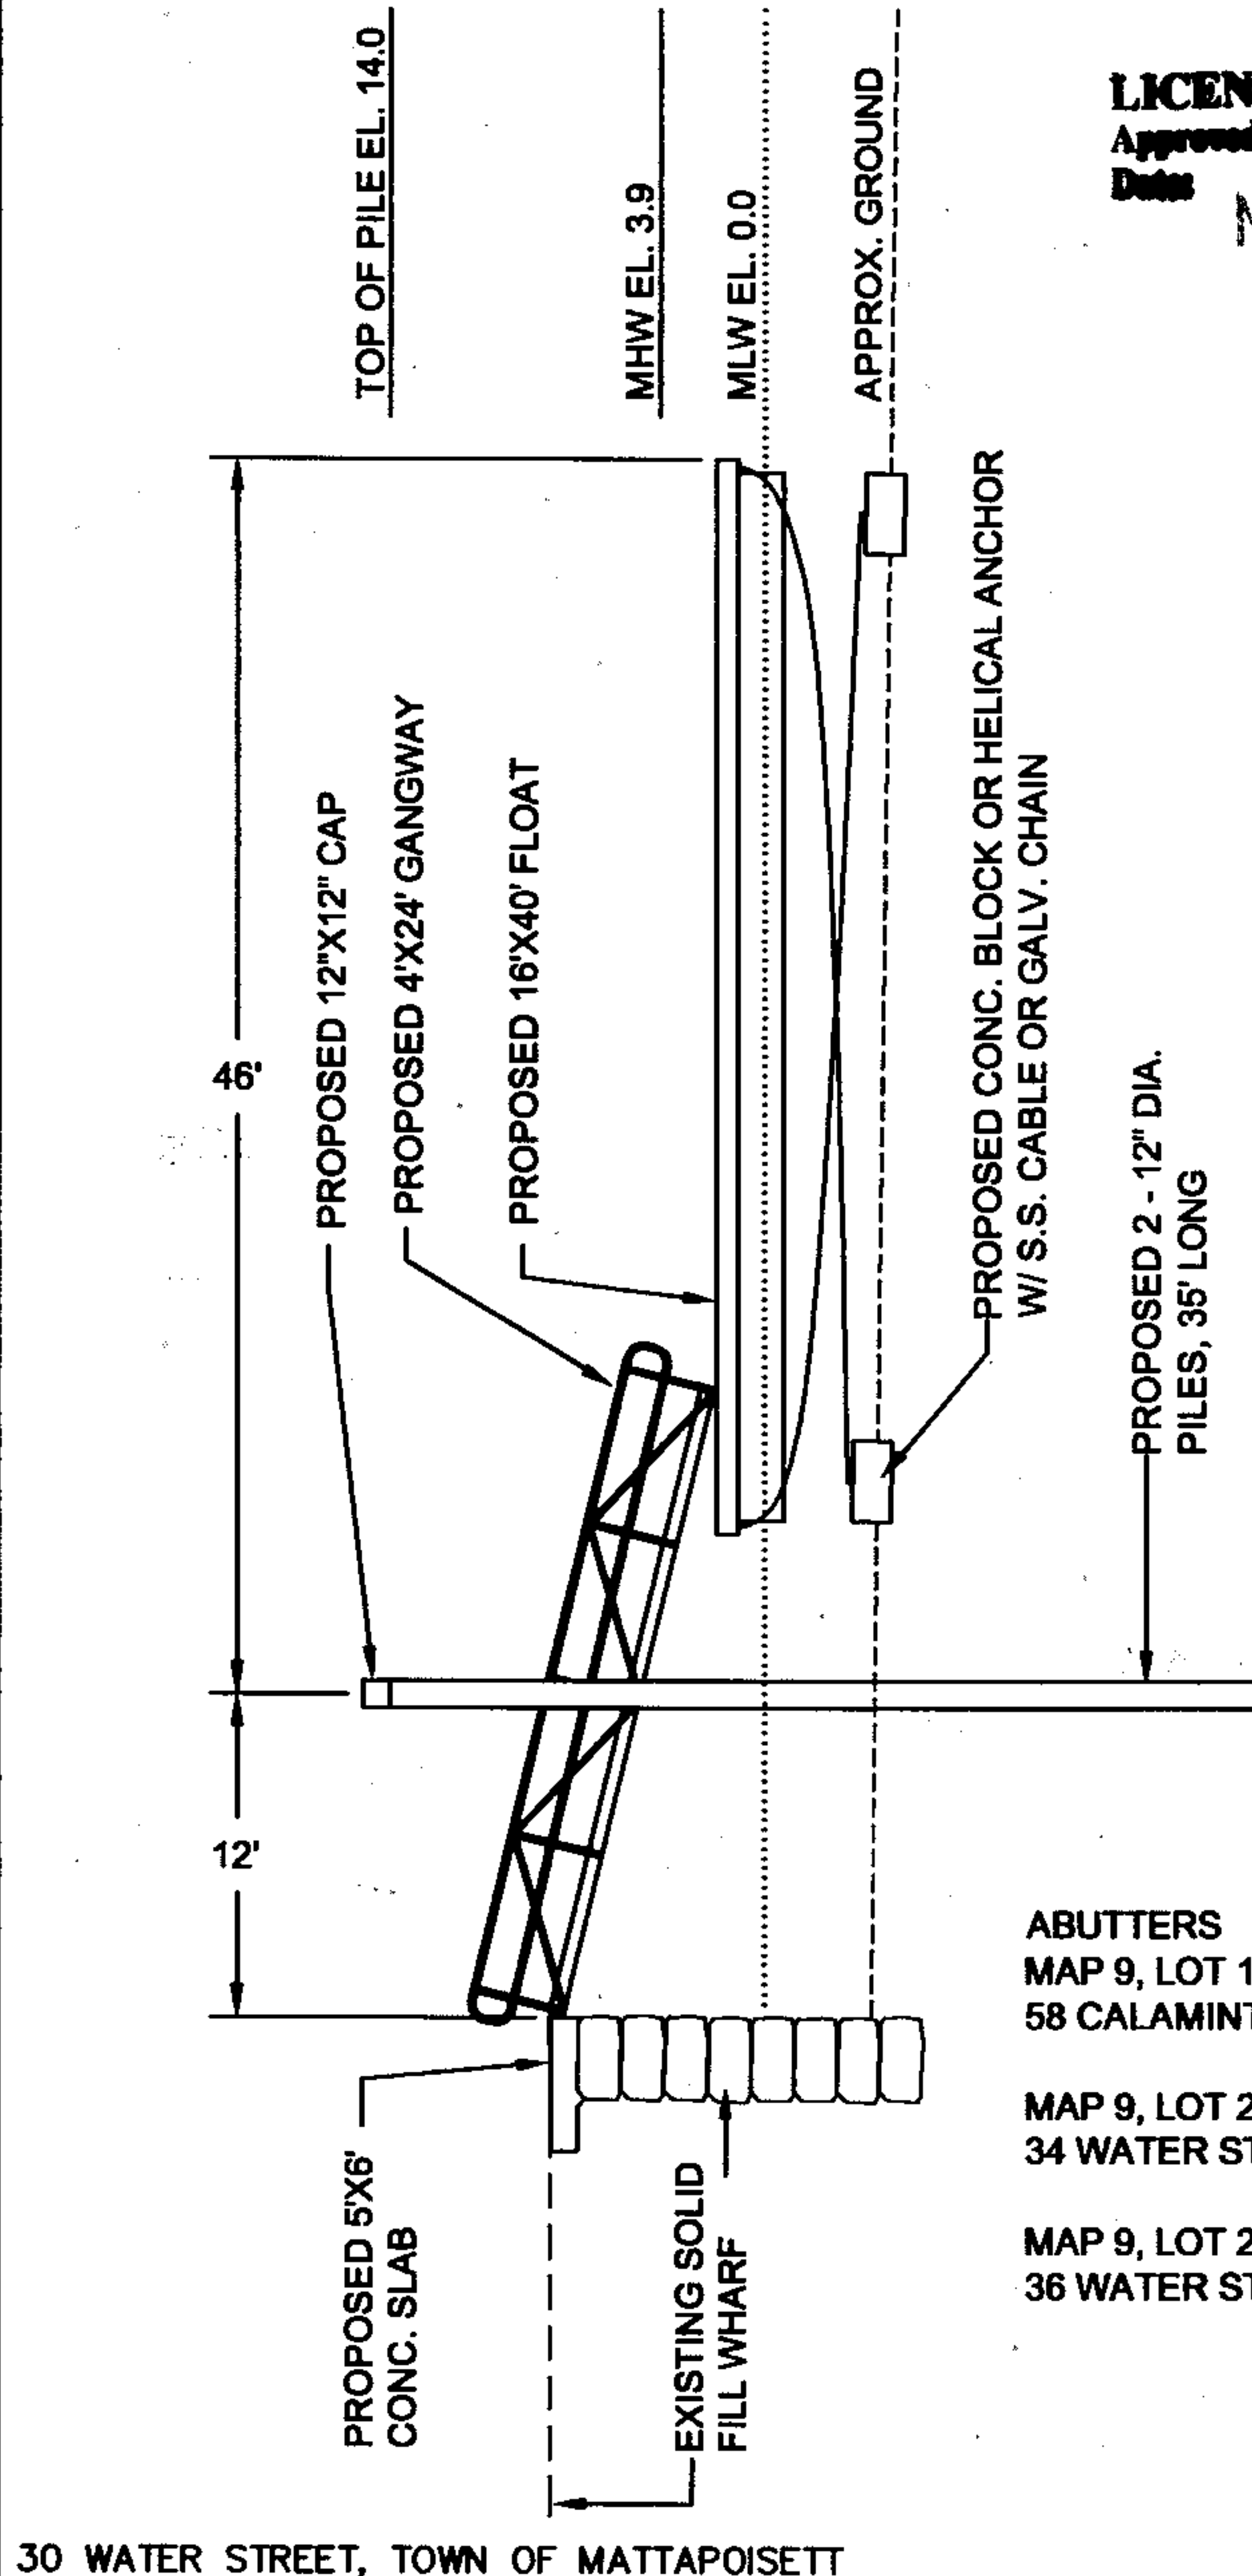

CROSS SECTION



SCALE: 1"=10'

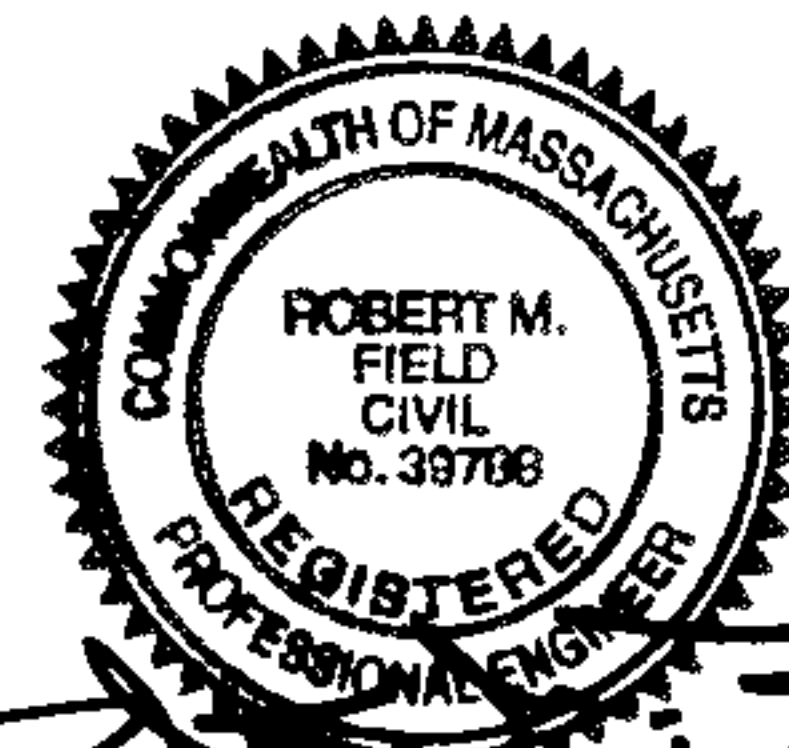

10/3/08

**ABUTTERS**

MAP 9, LOT 192: PRISCILLA GENEST ET AL  
58 CALAMINT RD, PRINCETON, MA 01541

MAP 9, LOT 248: ST. PHILIPS EPISC. CHURCH  
34 WATER STREET, MATTAPOISETT, MA 02739

MAP 9, LOT 250: GEORGE AND KATHLEEN EVANS  
36 WATER STREET, MATTAPOISETT, MA 02739

30 WATER STREET, TOWN OF MATTAPOISETT

SHEET 3 OF 3 DATE: 2/8/08  
REV. 4/28/08 REV. 10/3/08

108-229

(3 of 3)

08658