

PLYMOUTH CO. REG. OF DEEDS
OCT 06 2009
10-5-09
RECORDED

09-385

MAP 12, LOT 9
N/F TAYLOR

MATTAPoisETT HARBOR

SALT MARSH

TENNIS COURT

MAP 12, LOT 11
N/F RYECROFT

MAP 12, LOT 15
N/F LLOYD



"I HEREBY CERTIFY THAT THE PROPERTY LINES SHOWN ON THIS PLAN ARE THE LINES DIVIDING EXISTING OWNERSHIP, AND THE LINES OF THE STREETS AND WAYS SHOWN ARE THOSE OF PUBLIC OR PRIVATE STREETS OR WAYS ALREADY ESTABLISHED, AND THAT NO NEW LINES FOR DIVISION OF EXISTING OWNERSHIP OR FOR NEW WAYS ARE SHOWN."

DATE 10/05/09

Denis R. Seguin
DENIS R. SEGUIN, PLS#37058

I CERTIFY THAT THIS PLAN CONFORMS TO THE RULES AND REGULATIONS OF THE REGISTRY OF DEEDS.

Denis R. Seguin
DENIS R. SEGUIN, PLS#37058

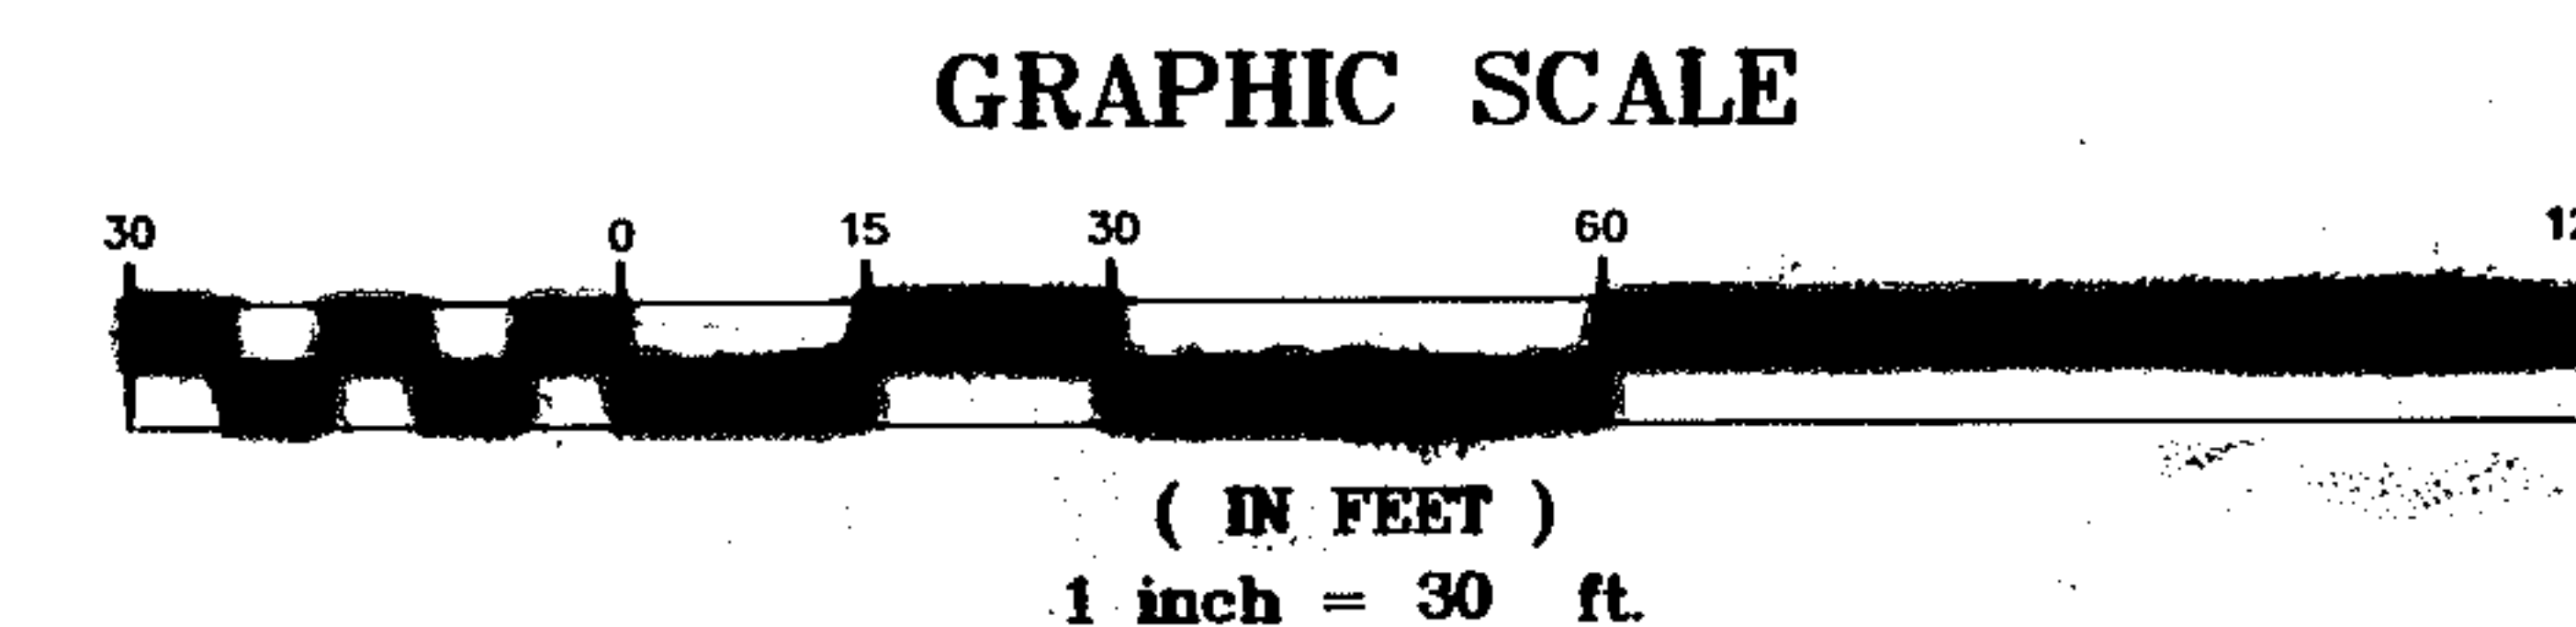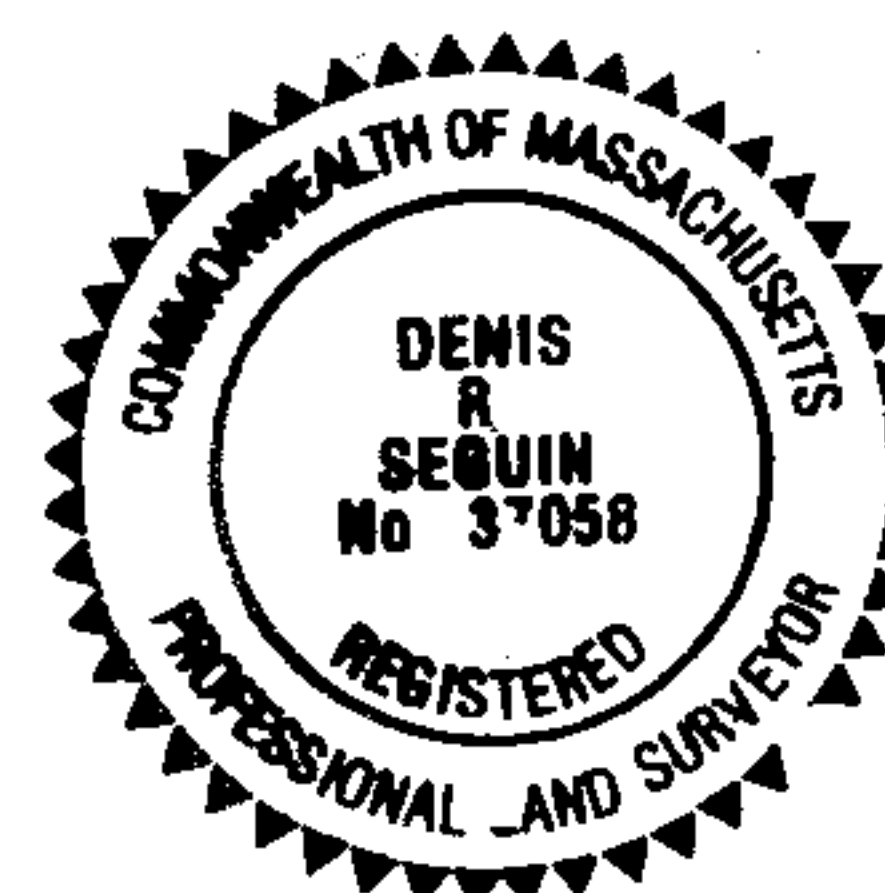

SEGUIN ASSOC.

33 BENNETT RD., ROCHESTER, MA. 02770, 508-763-2660

PLAN OF LAND IN MATTAPoisETT, MA., FOR: BOB KEENAN
ASSESSORS MAP 12, LOT 12, 63 MATTAPoisETT NECK RD.

TITLE: KEENAN.DWG	DRAWN BY: D.R.S.
SHT# 1 OF 1	SCALE: 1" = 30' DATE: 12/20/07

above ck 75-

09-385